



EMPİSAN ELEKTRİK

ABDURRAHMAN GAZİ MAH. FERAH CAD. NO:39/A SULTANBEYLİ
İSTANBUL
TEL:+90216 496 28 95- FAX:+90216 496 28 96



Company / customer

Project description

Drawing number

STARBUCKS ARNAVÜTKÖY FLORENTINA VİLLAGE DESIGNER OUTLET
EMP-26-0749

Manufacturer (company)

EMPİSAN ELEKTRİK

Panel name

ADP KOMPANZASYON PANOSU

MARK

Type

2100X600+800+300X400MM

Dimension





Responsible for project



T.ŞİMŞEK


Created on 9.11.2022


Edit date 17.08.2026

Number of pages 31

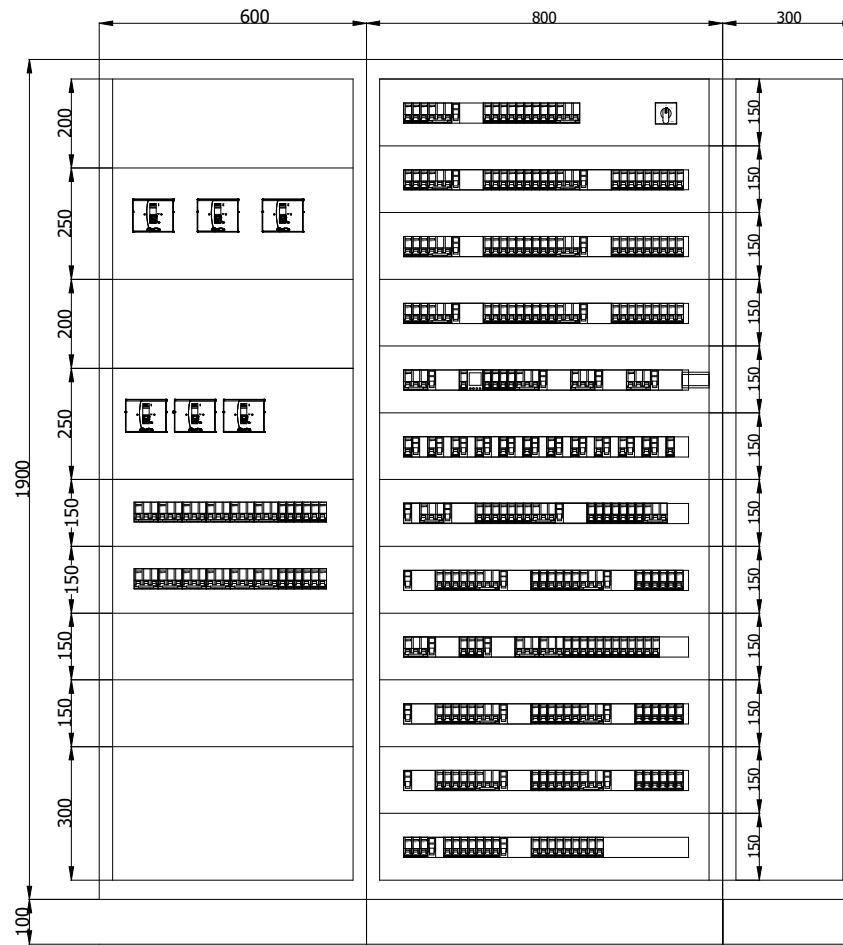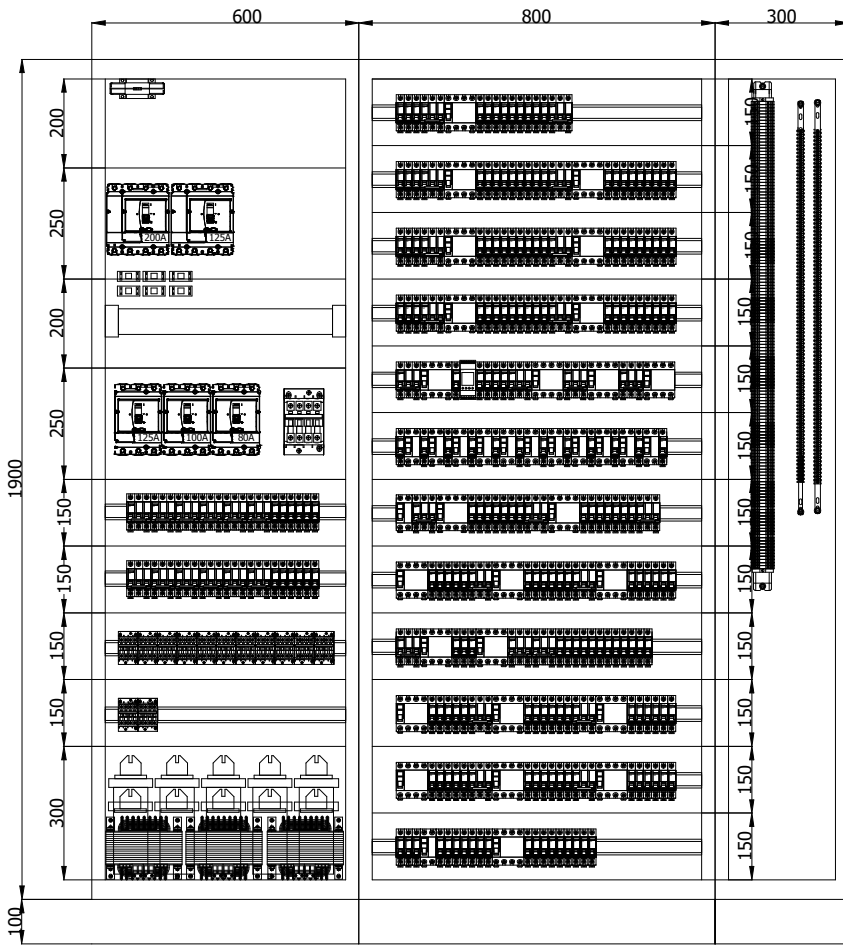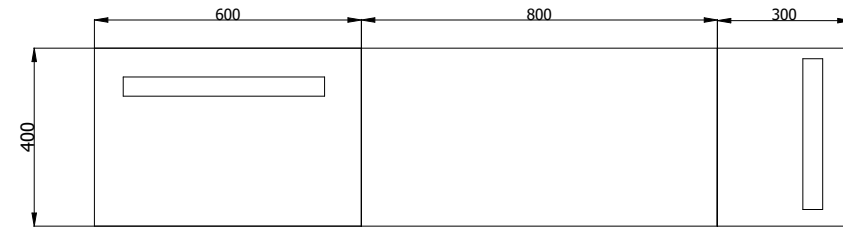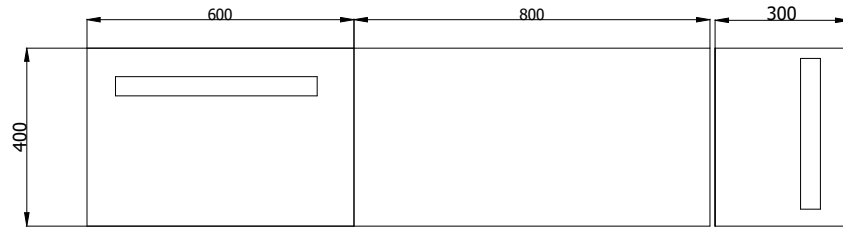

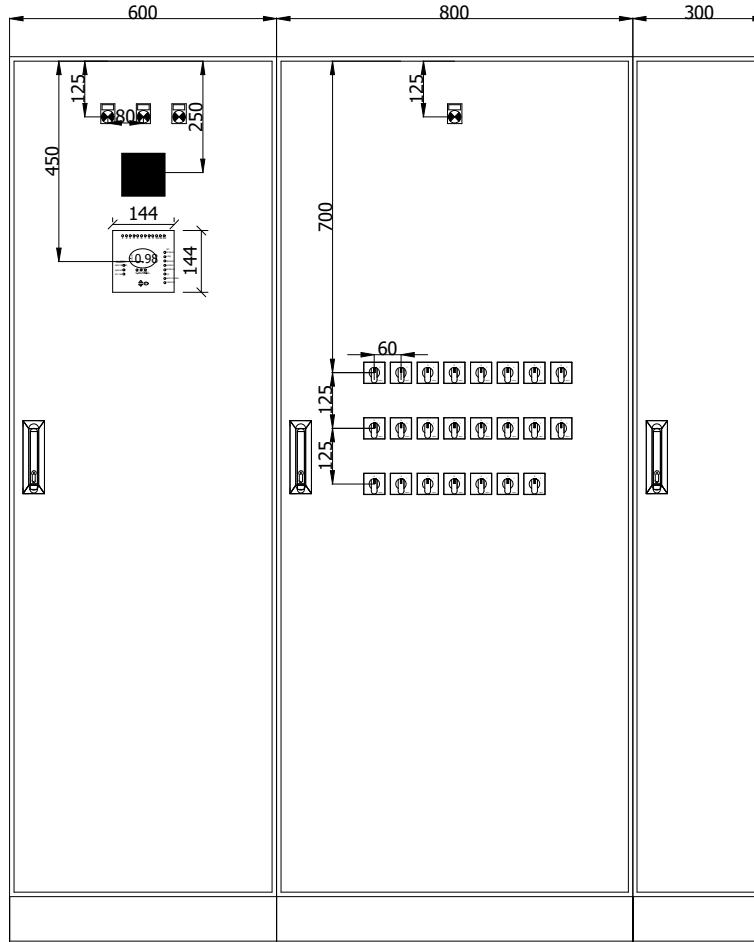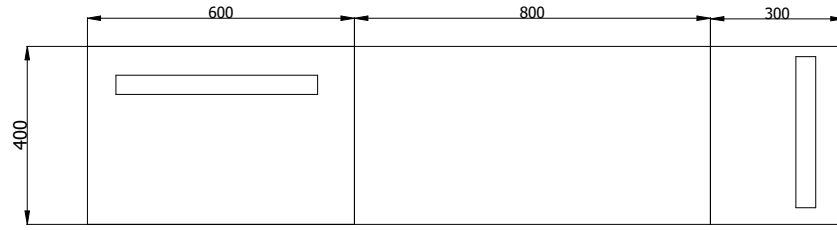

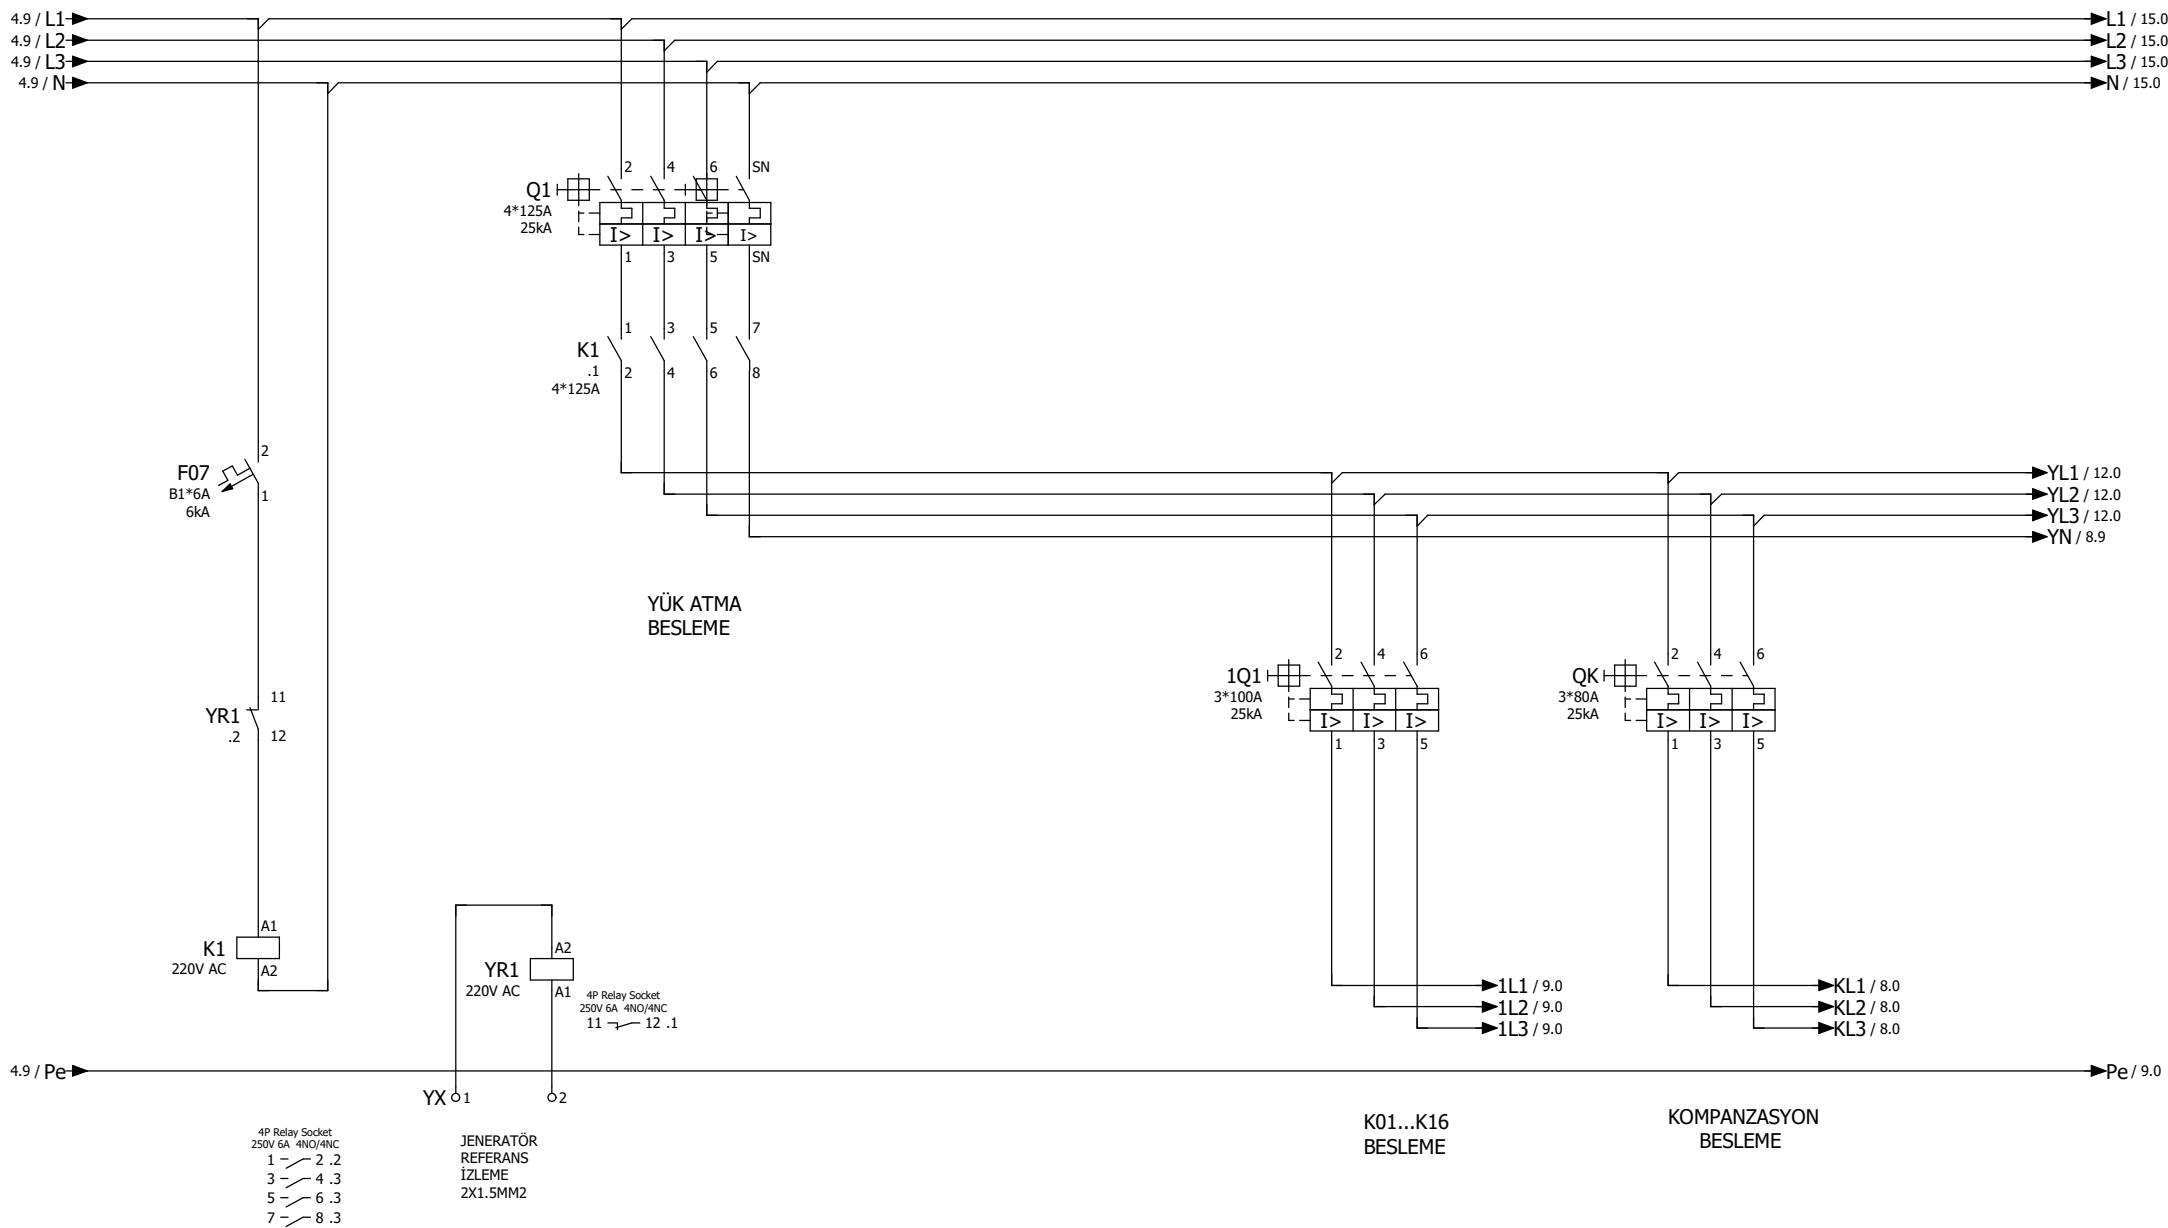

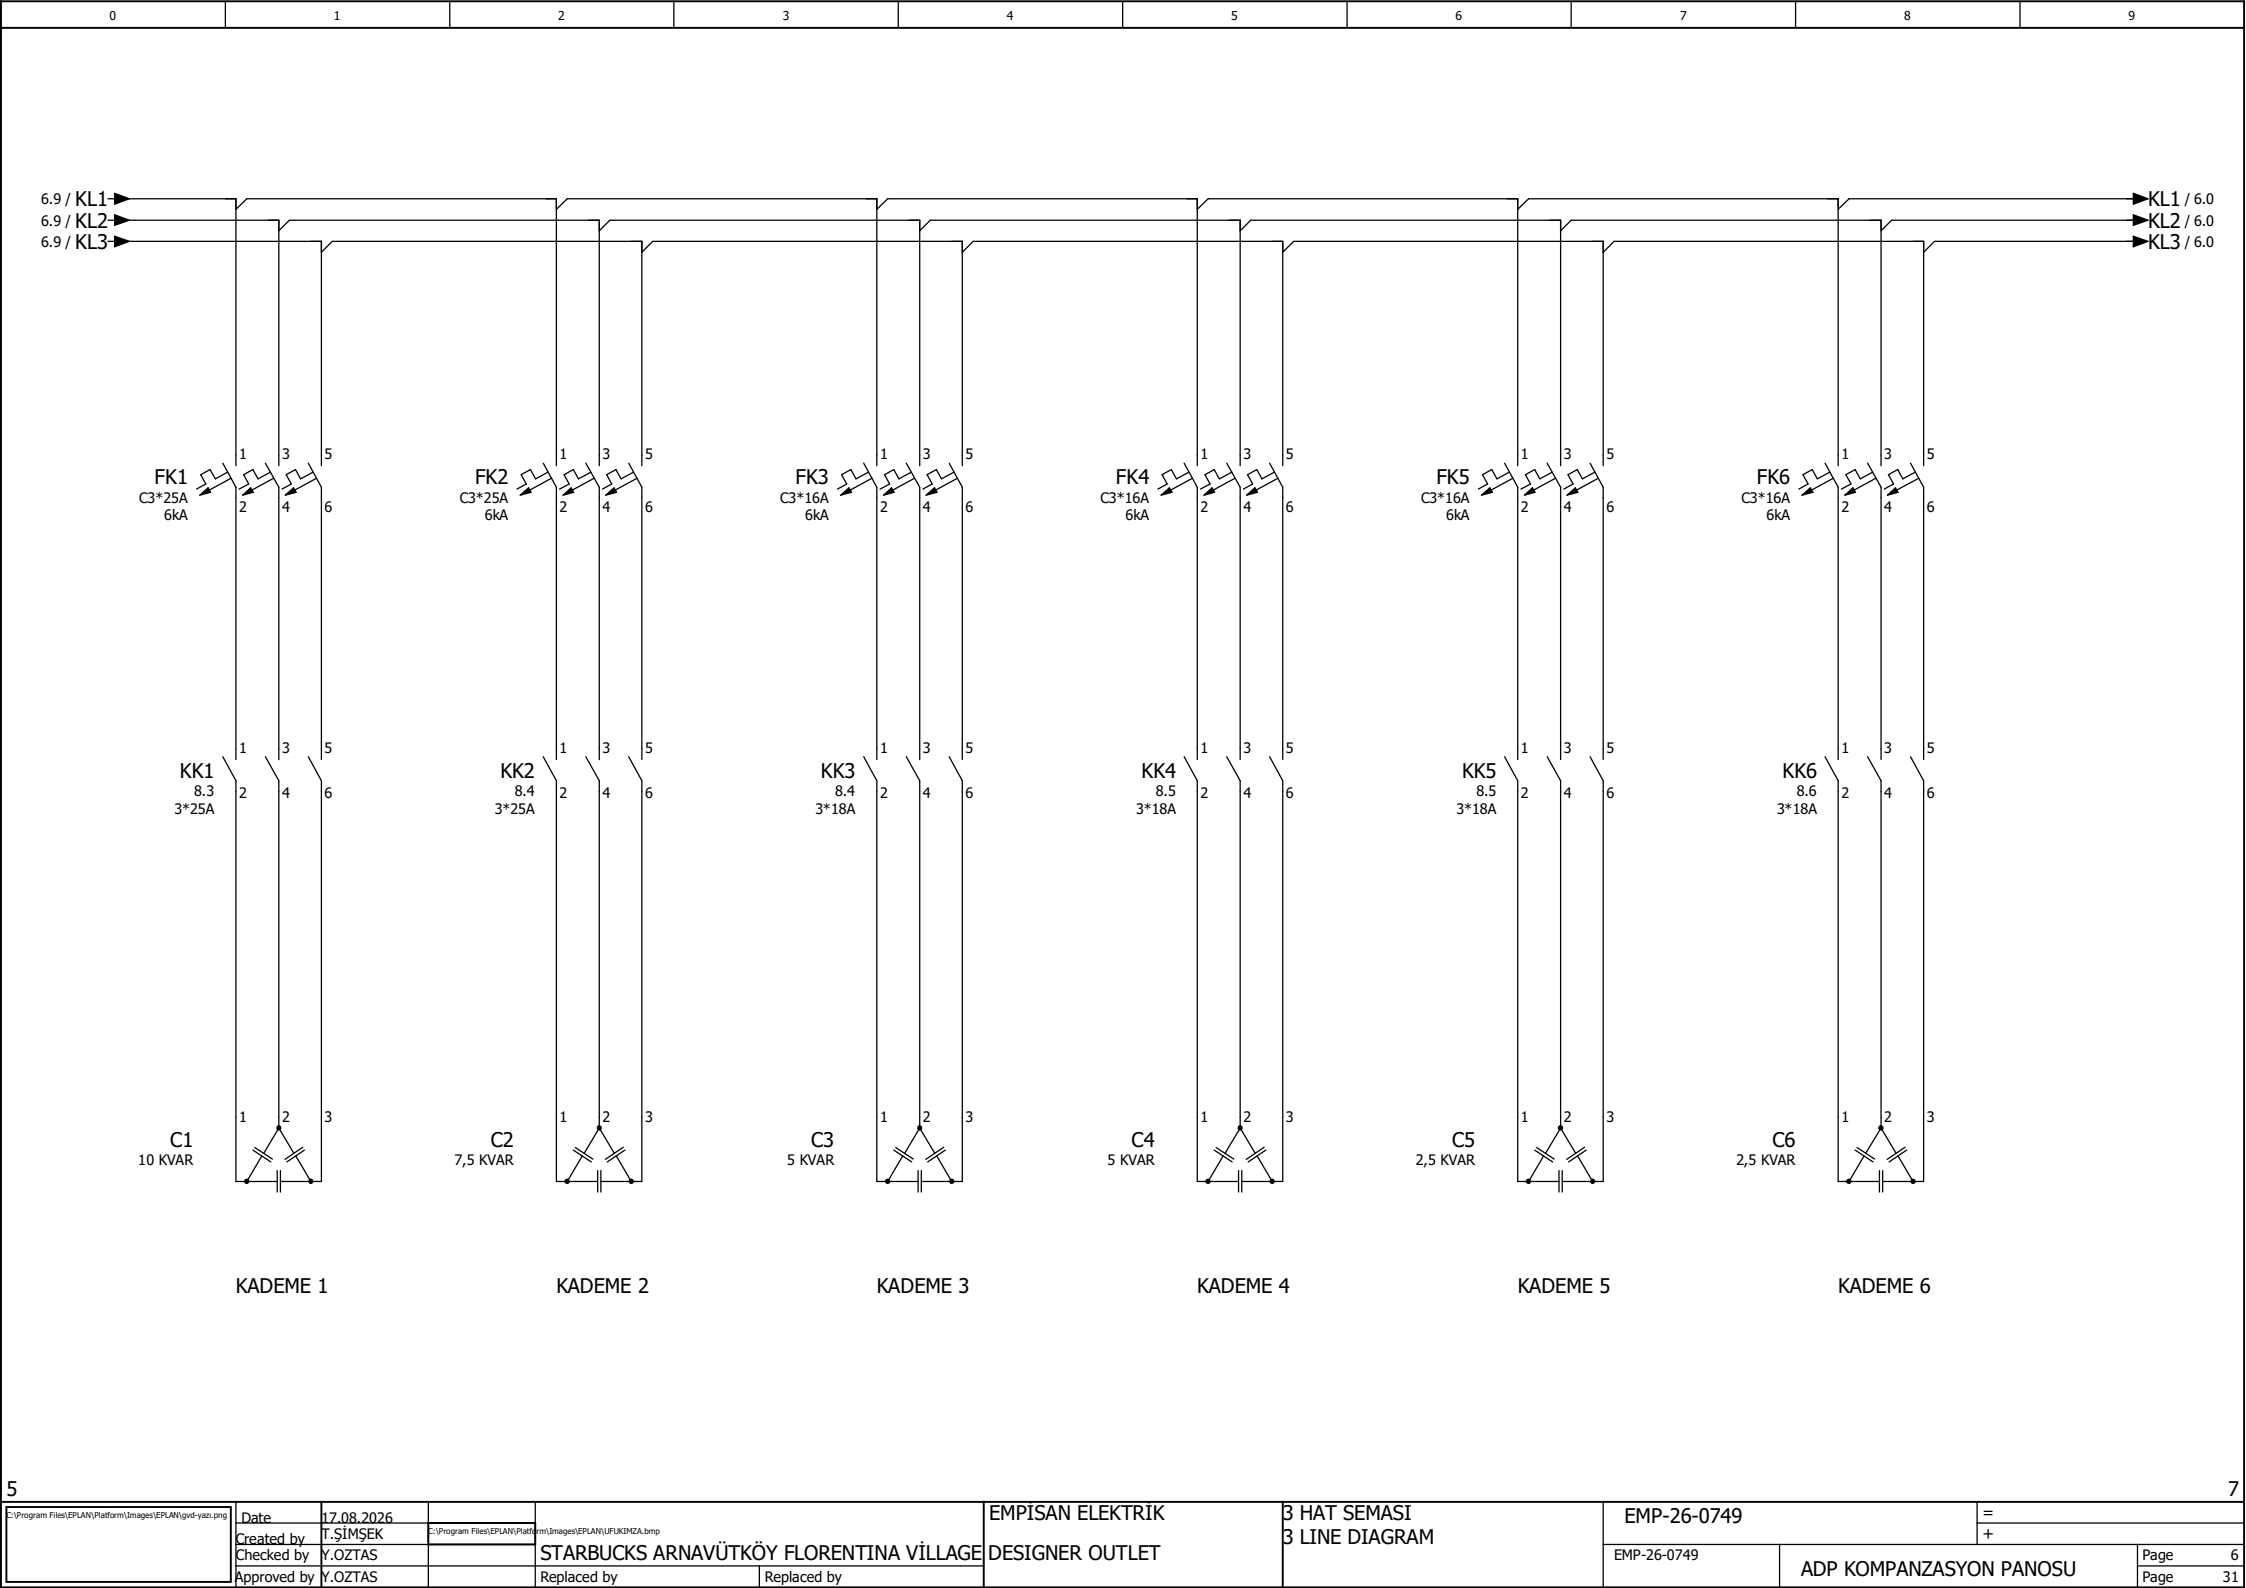

7.9 / KL1 → KL1 / 7.0
 7.9 / KL2 → KL2 / 7.0
 7.9 / KL3 → KL3 / 7.0
 7.9 / YN → YN / 7.0

FK7
C1*10A
6kA

FK8
C1*10A
6kA

FK9
C1*10A
6kA

FK10.3
FK10.2
FK10.1
C3(1*25A)
6kA

KK7
8.6
3*12A

KK8
8.7
3*12A

KK9
8.7
3*12A

SRC

10 KVAR
ENDÜKTİF YÜK SÜRÜCÜ

T1 / 8.3
T2 / 8.3
T3 / 8.3
GND / 8.3

TERMİK

TERMİK

RT1
NC

RT2
NC

RT3
NC


R10.3
R10.2
R10.1
3*(3,33 KVAR)


KADEME 7


KADEME 8


KADEME 9


KADEME 10

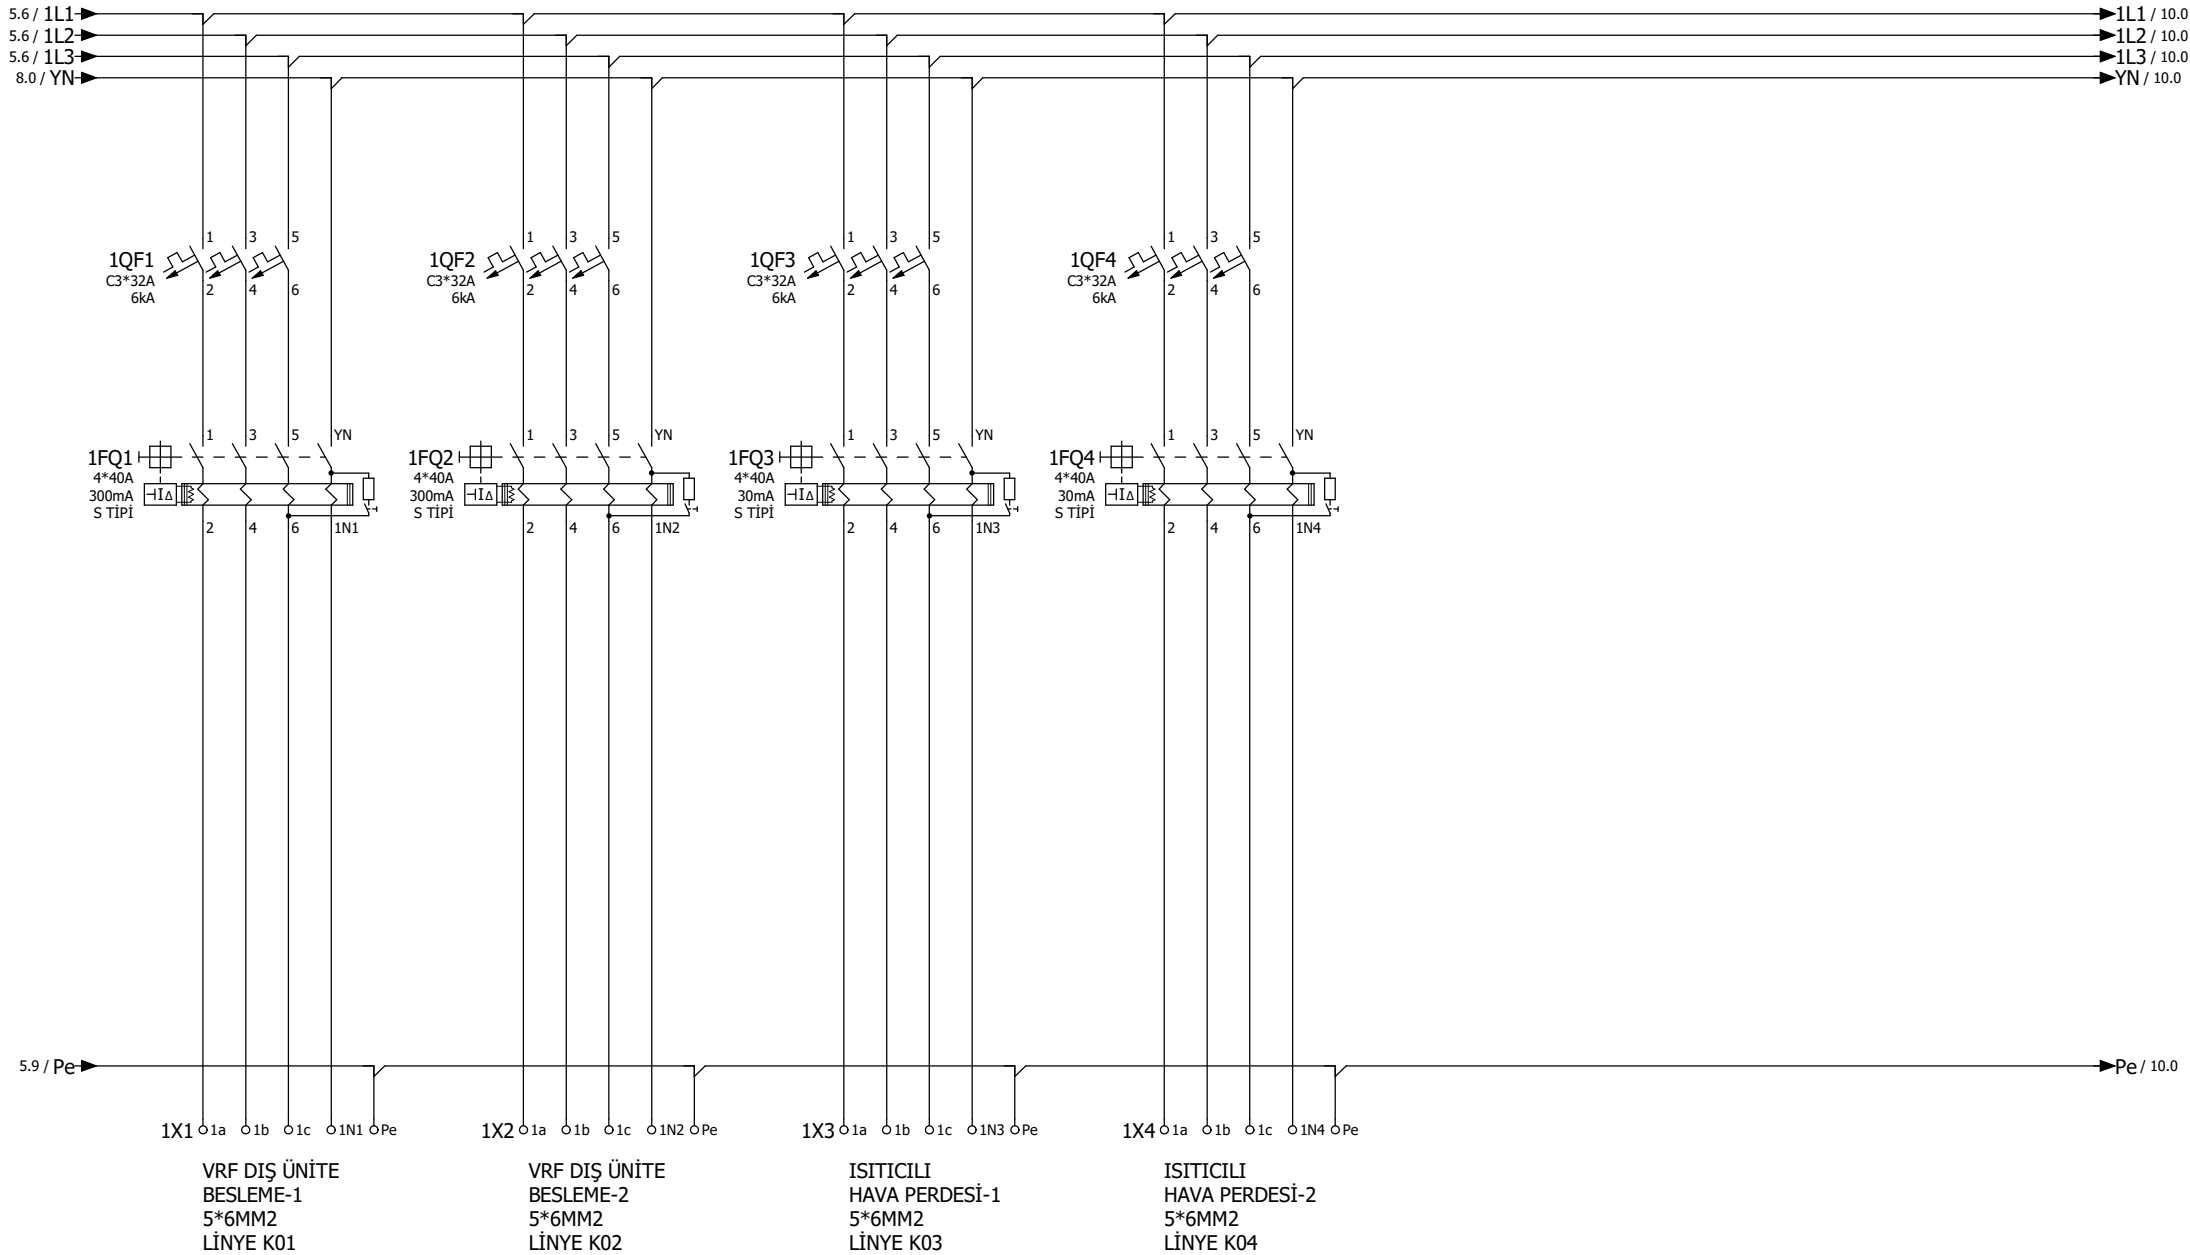

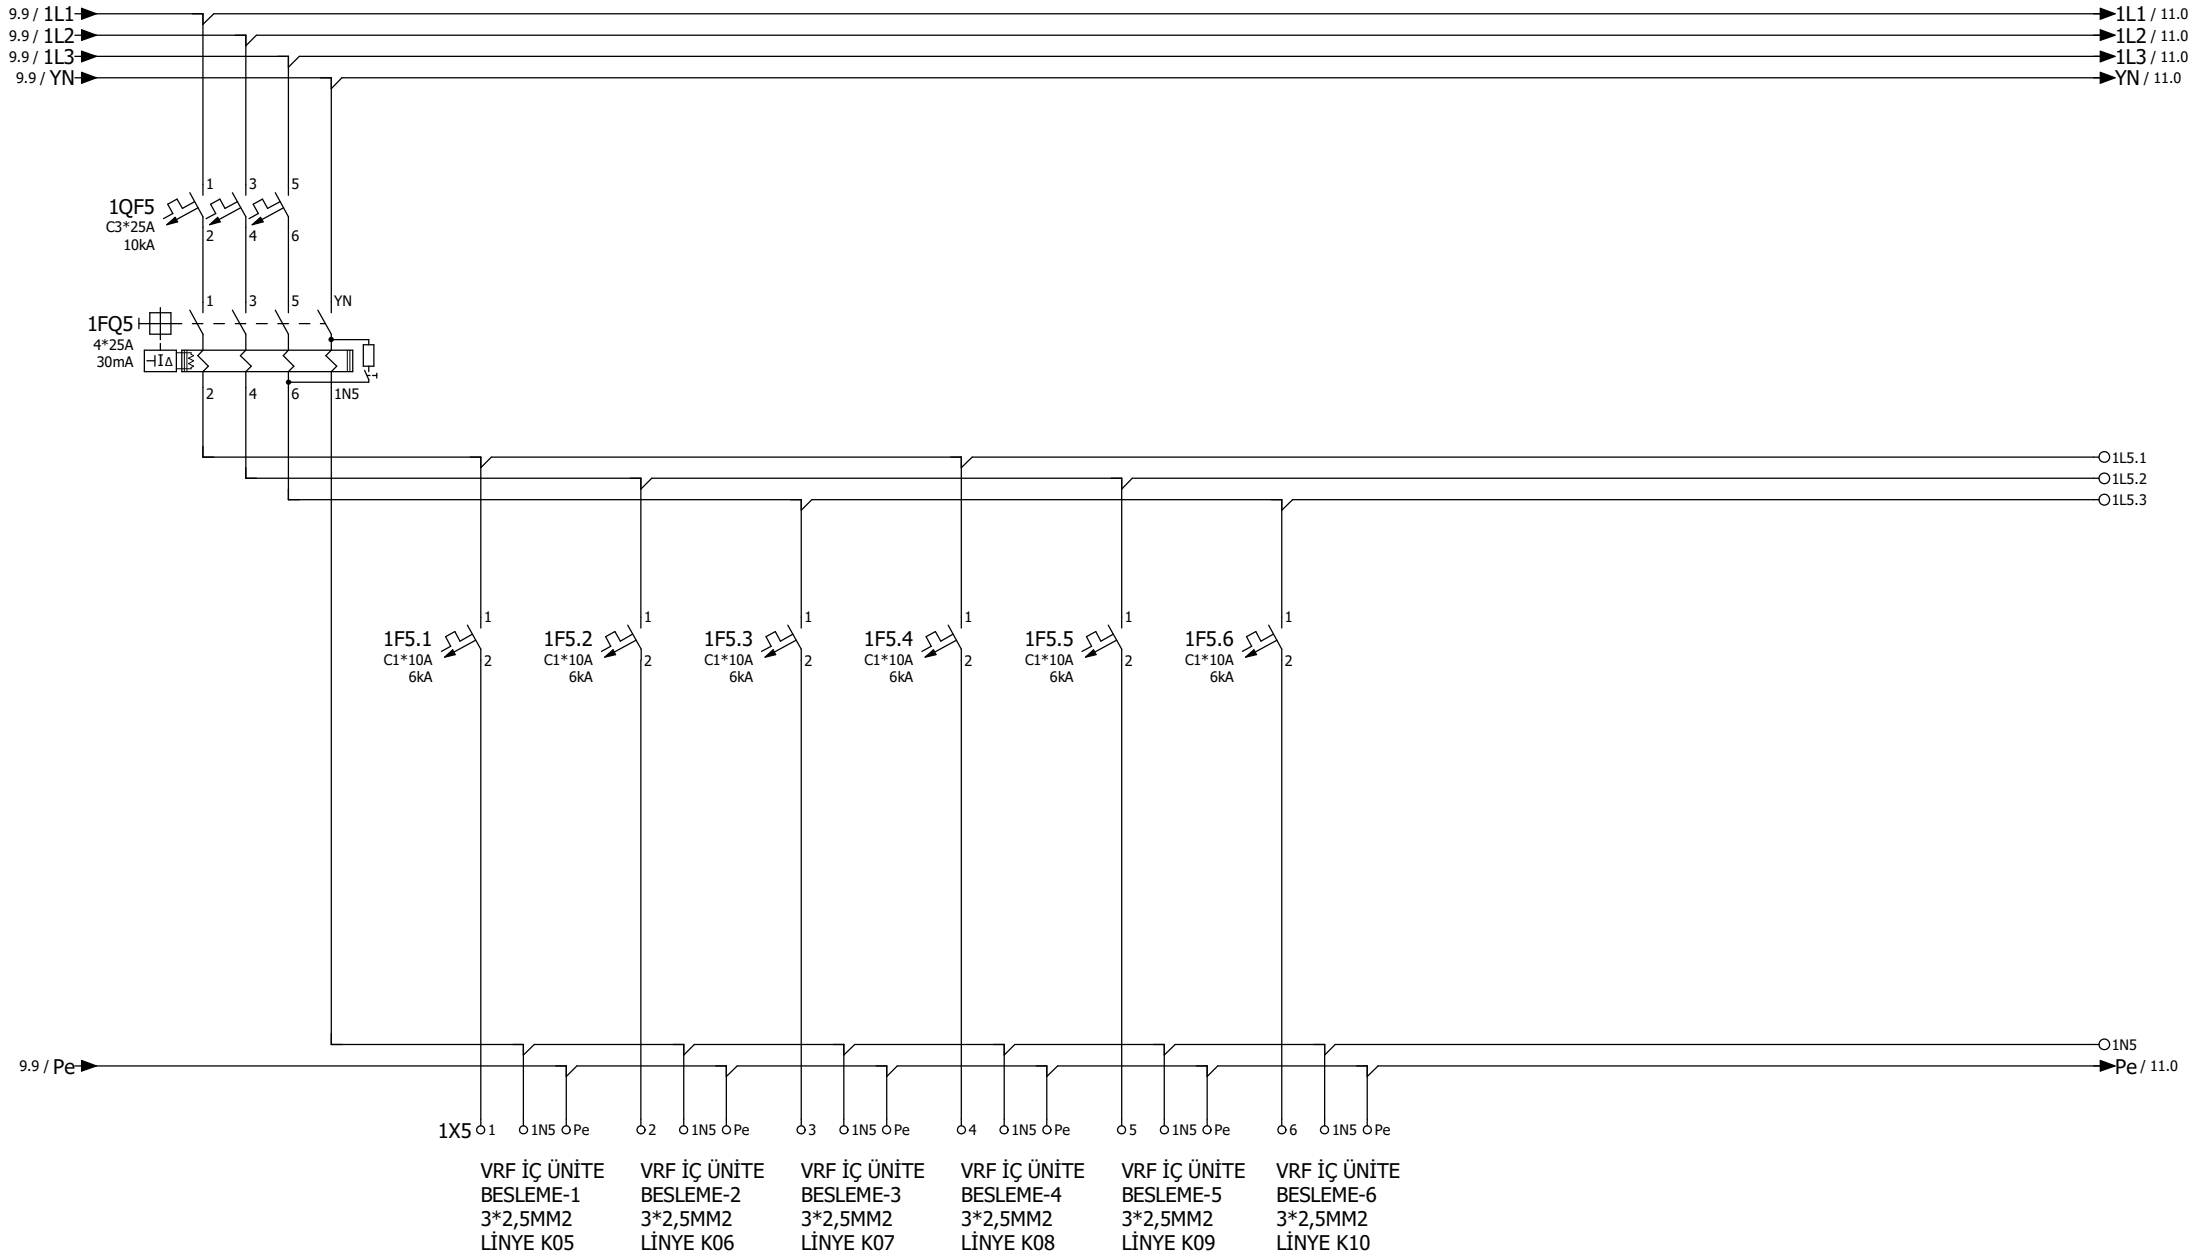


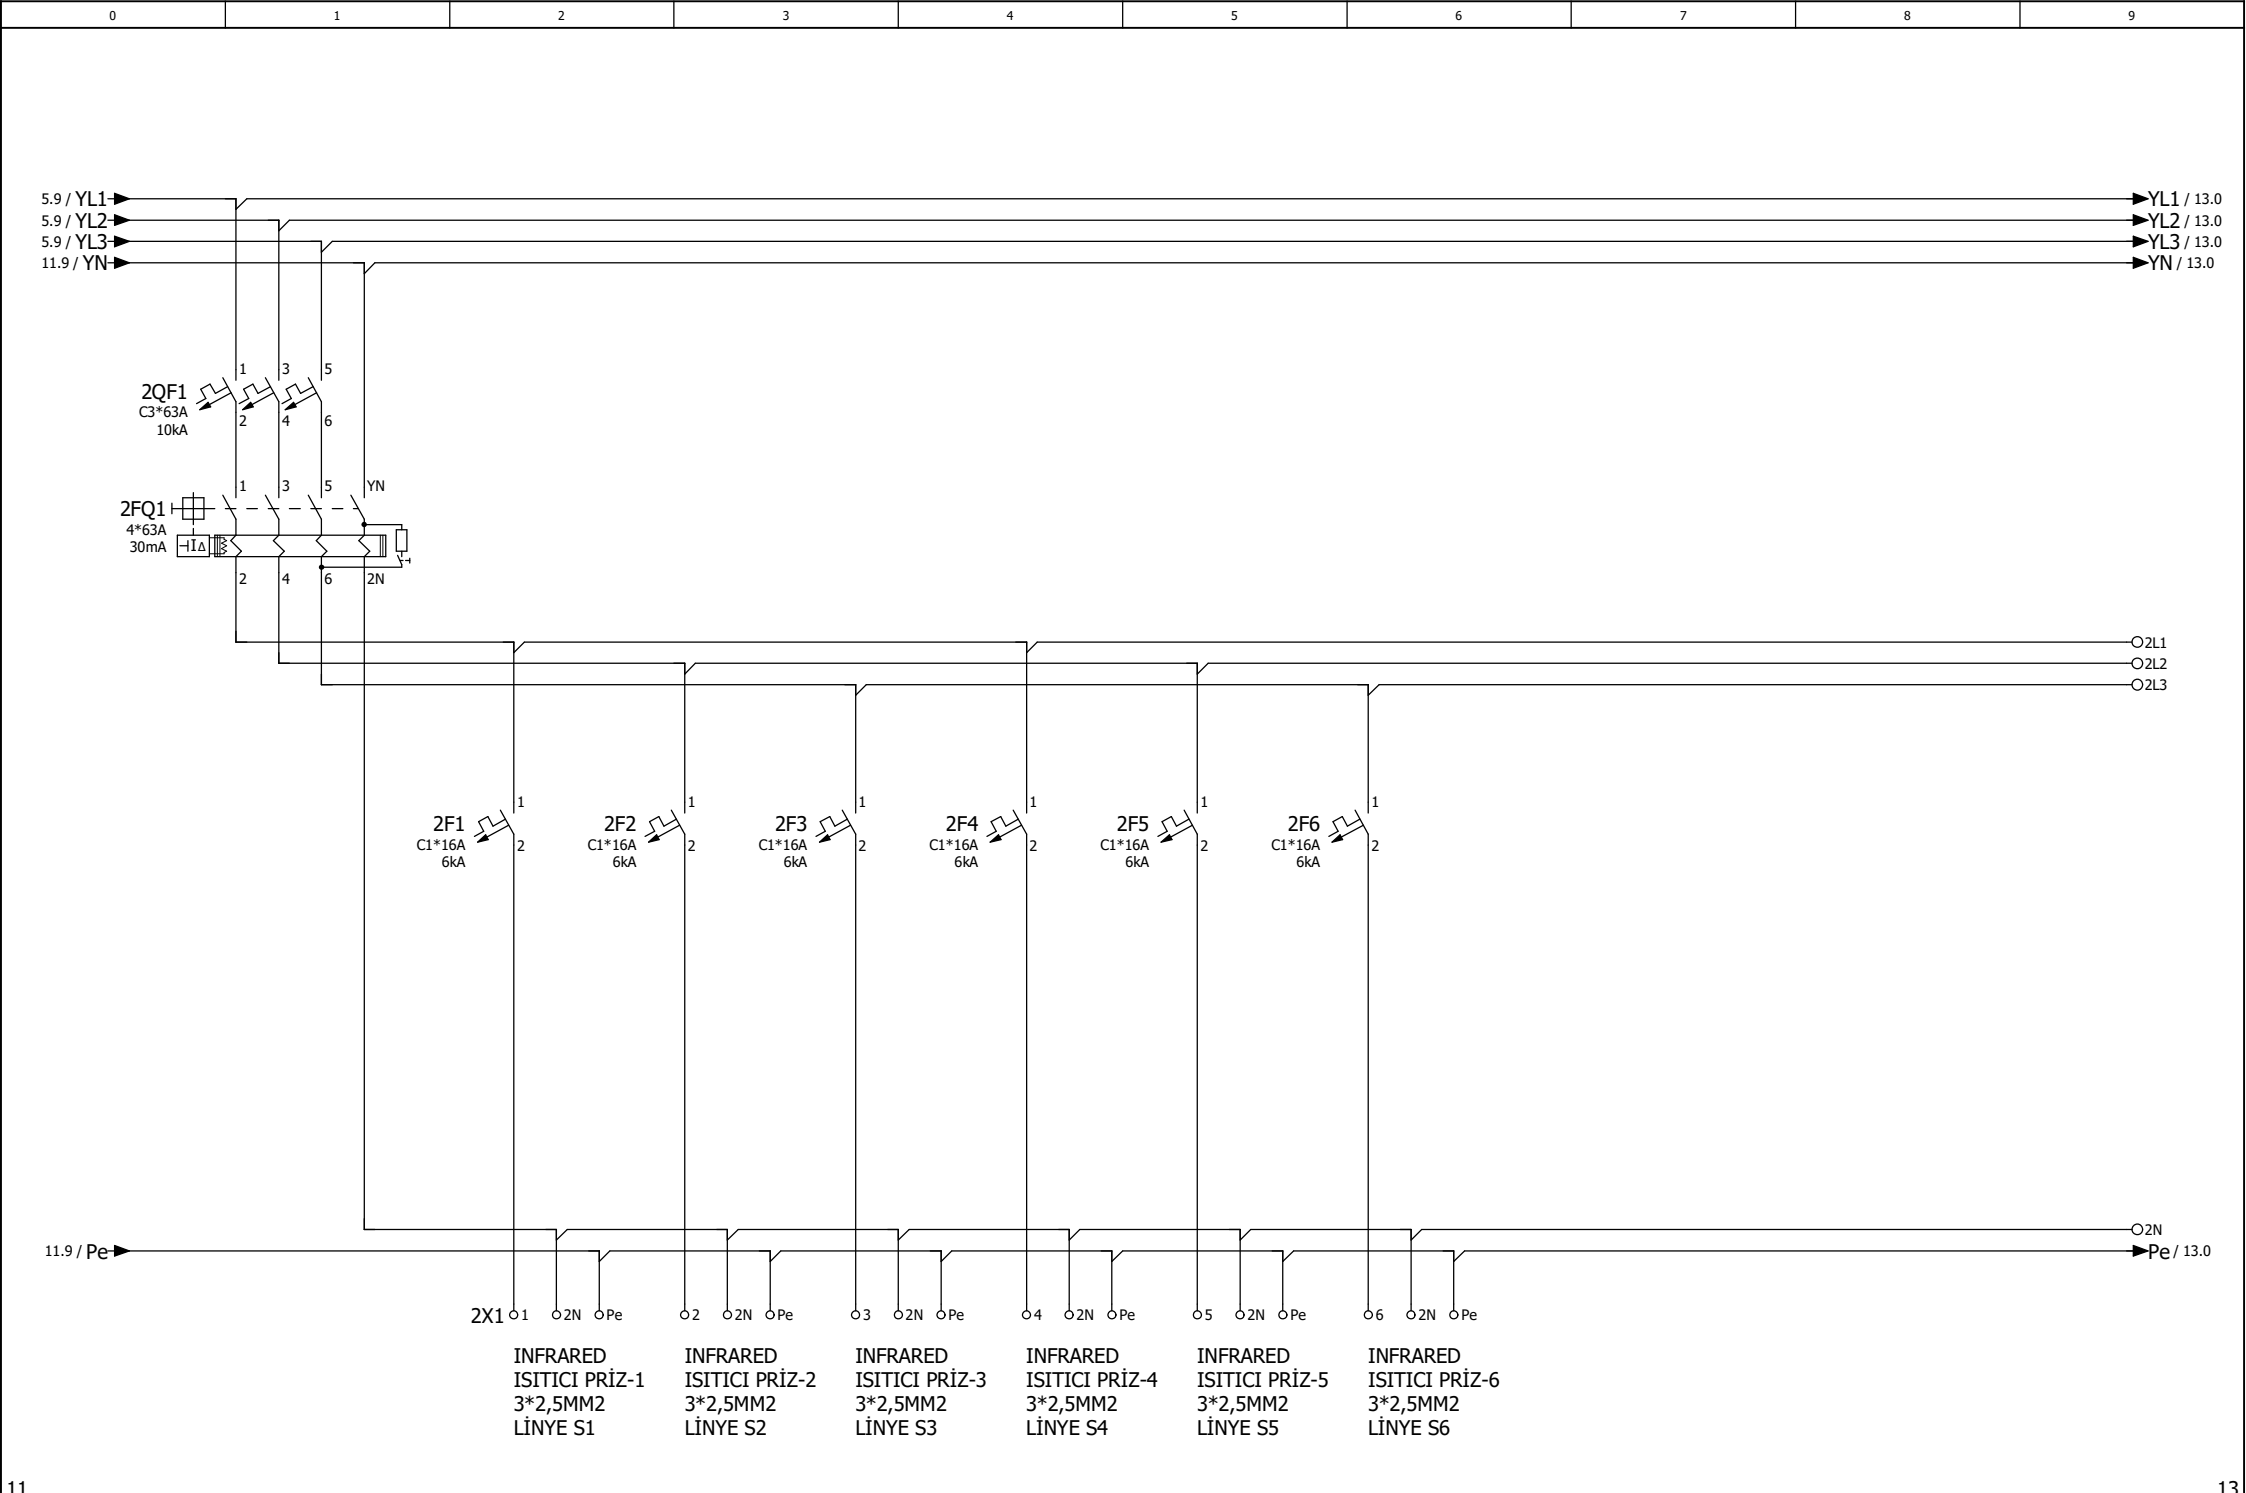


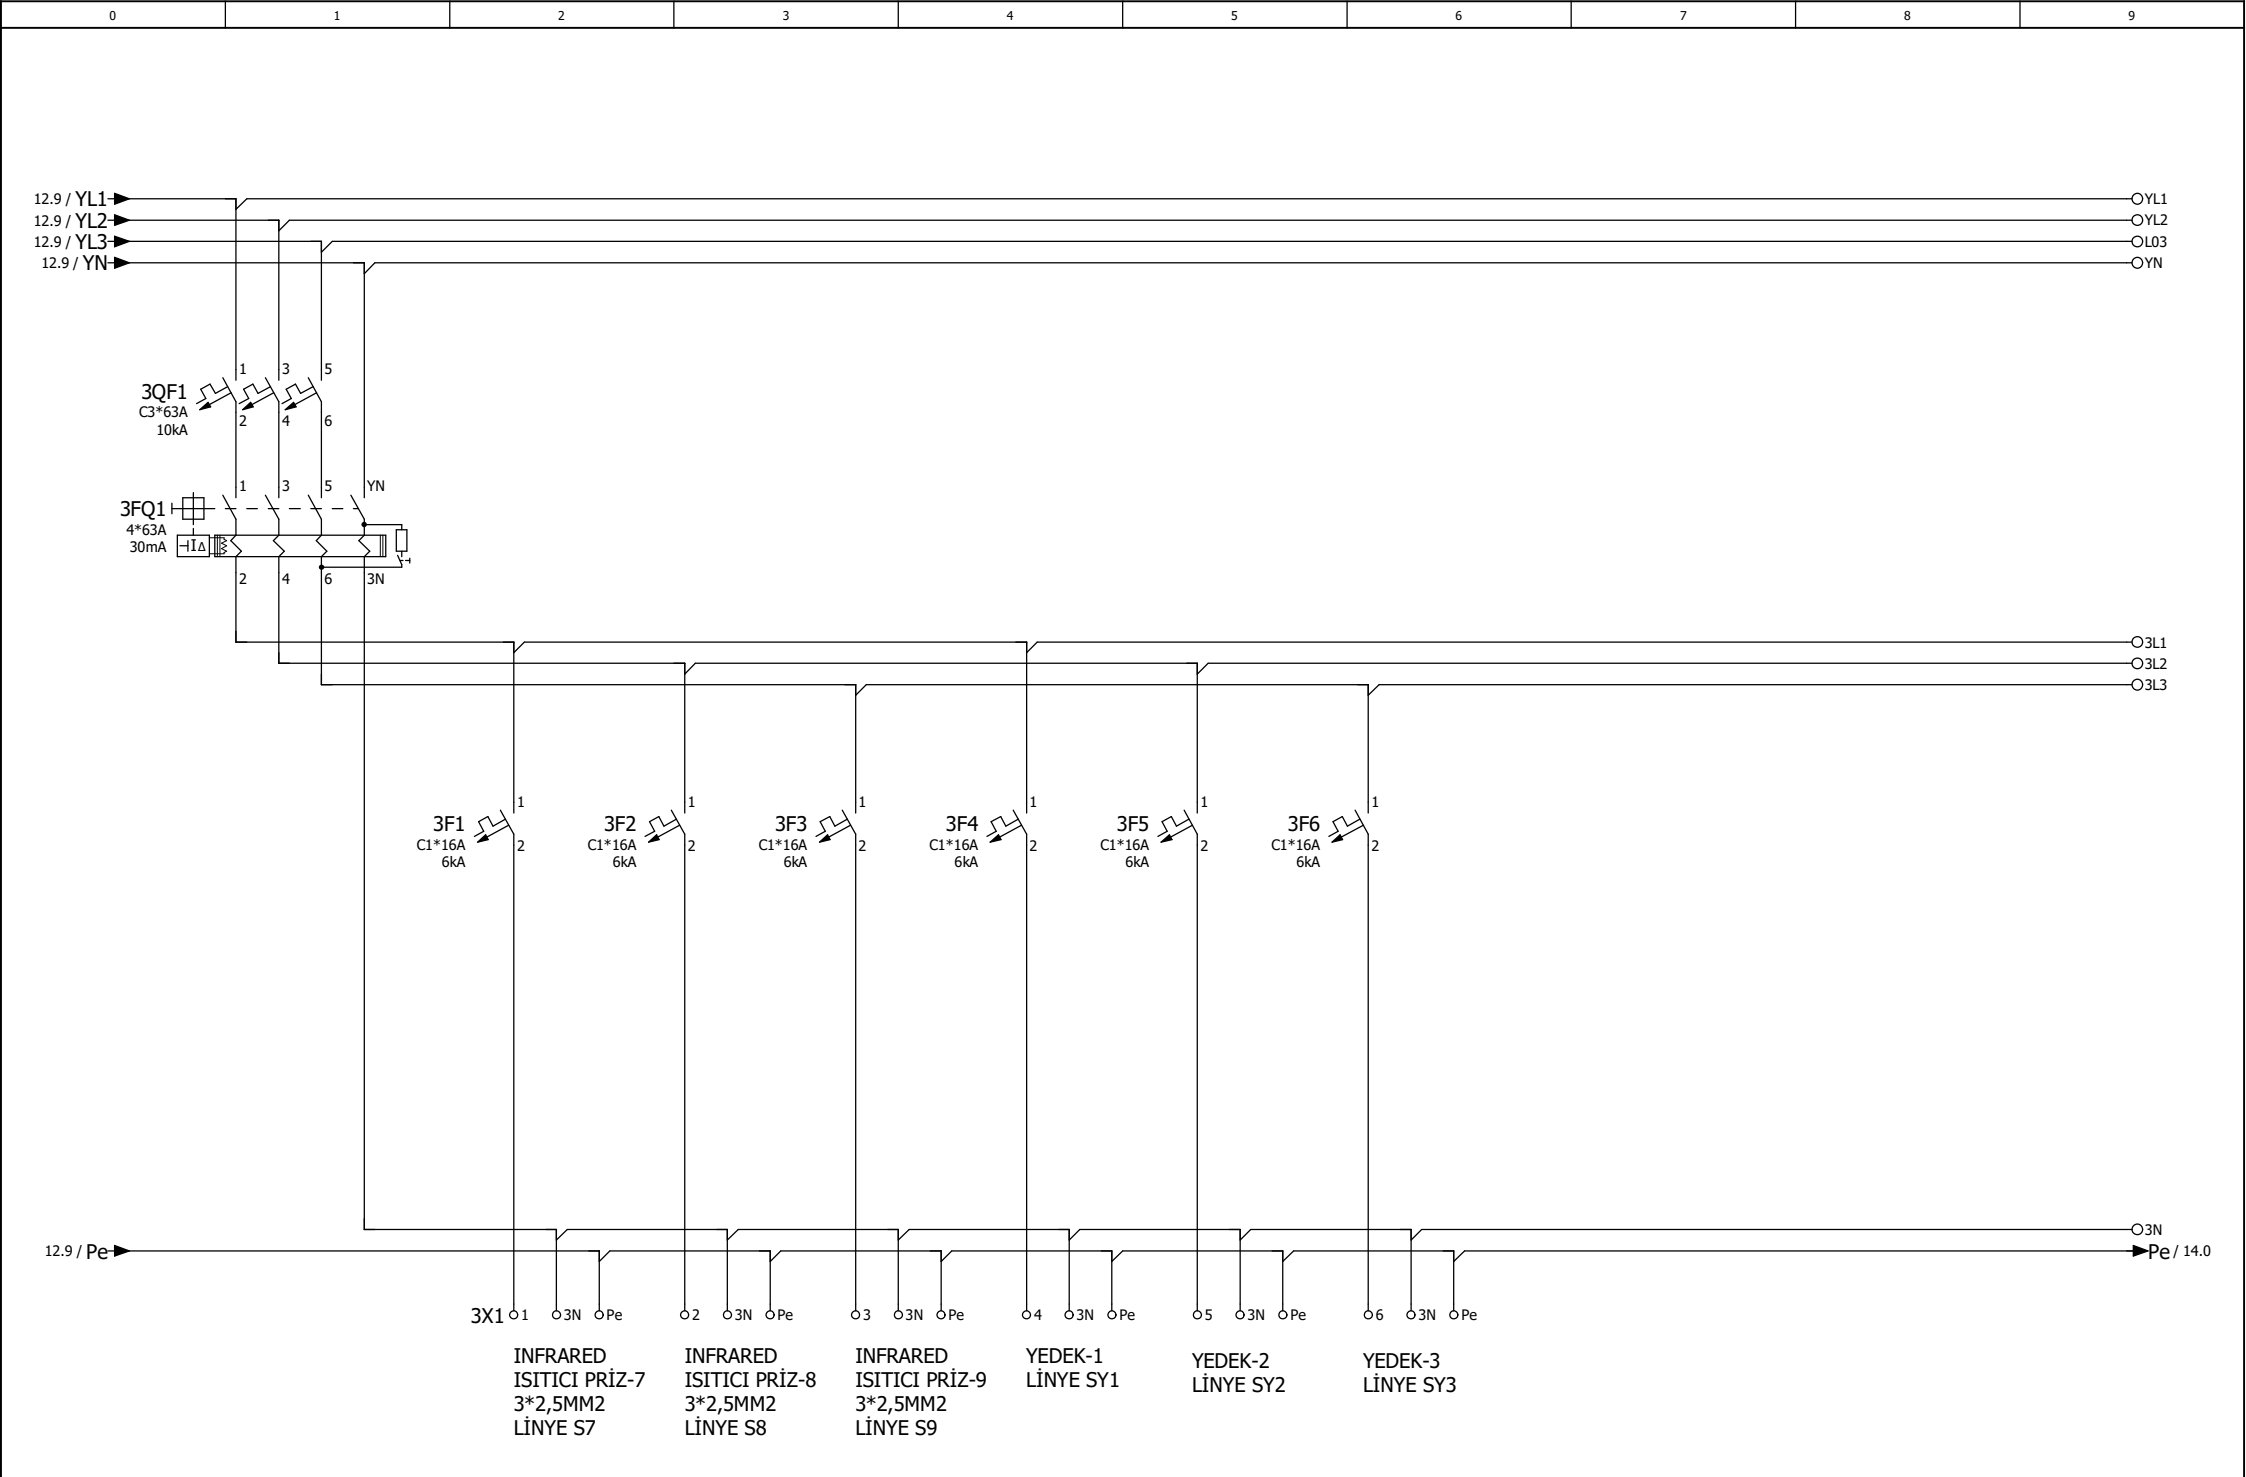


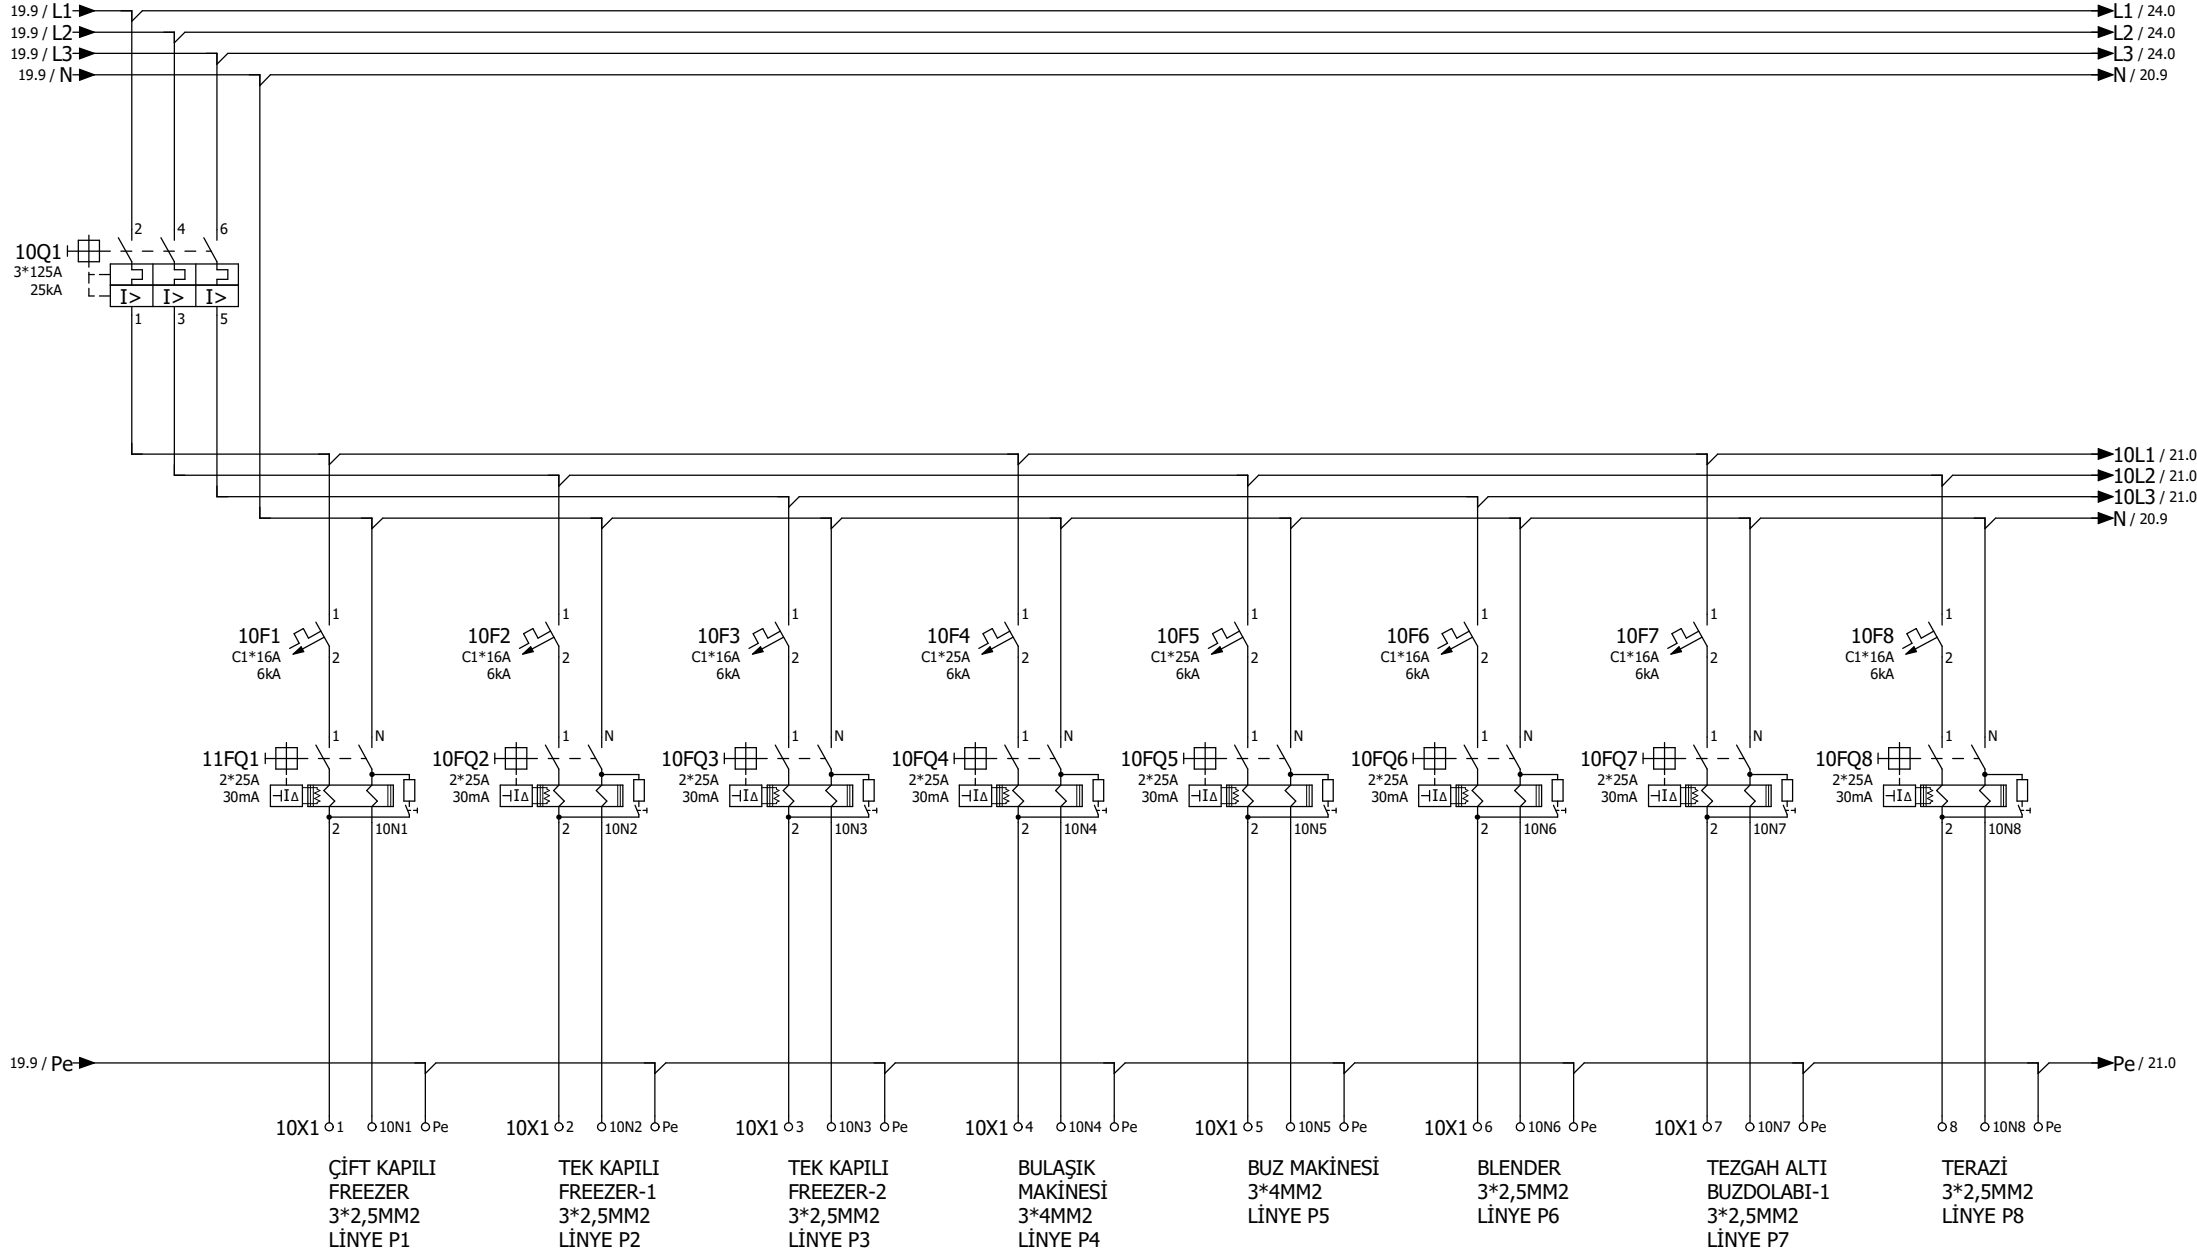


C:\Program Files\EPLAN\Platform\Images\EPLAN\gvd-yan.png			Date	17.08.2026	EMPISAN ELEKTRİK			3 HAT SEMASI		EMP-26-0749		=	
			Created by	T.SİMSEK	C:\Program Files\EPLAN\Platform\Images\EPLAN\UFUKKIZA.bmp			3 LINE DIAGRAM				+	
			Checked by	Y.OZTAS	STARBUCKS ARNAVÜTKÖY FLORENTINA VİLLAGE			DESIGNER OUTLET		EMP-26-0749		ADP KOMPAZASYON PANOSU	
			Approved by	Y.OZTAS	Replaced by							Page	
													20
													31

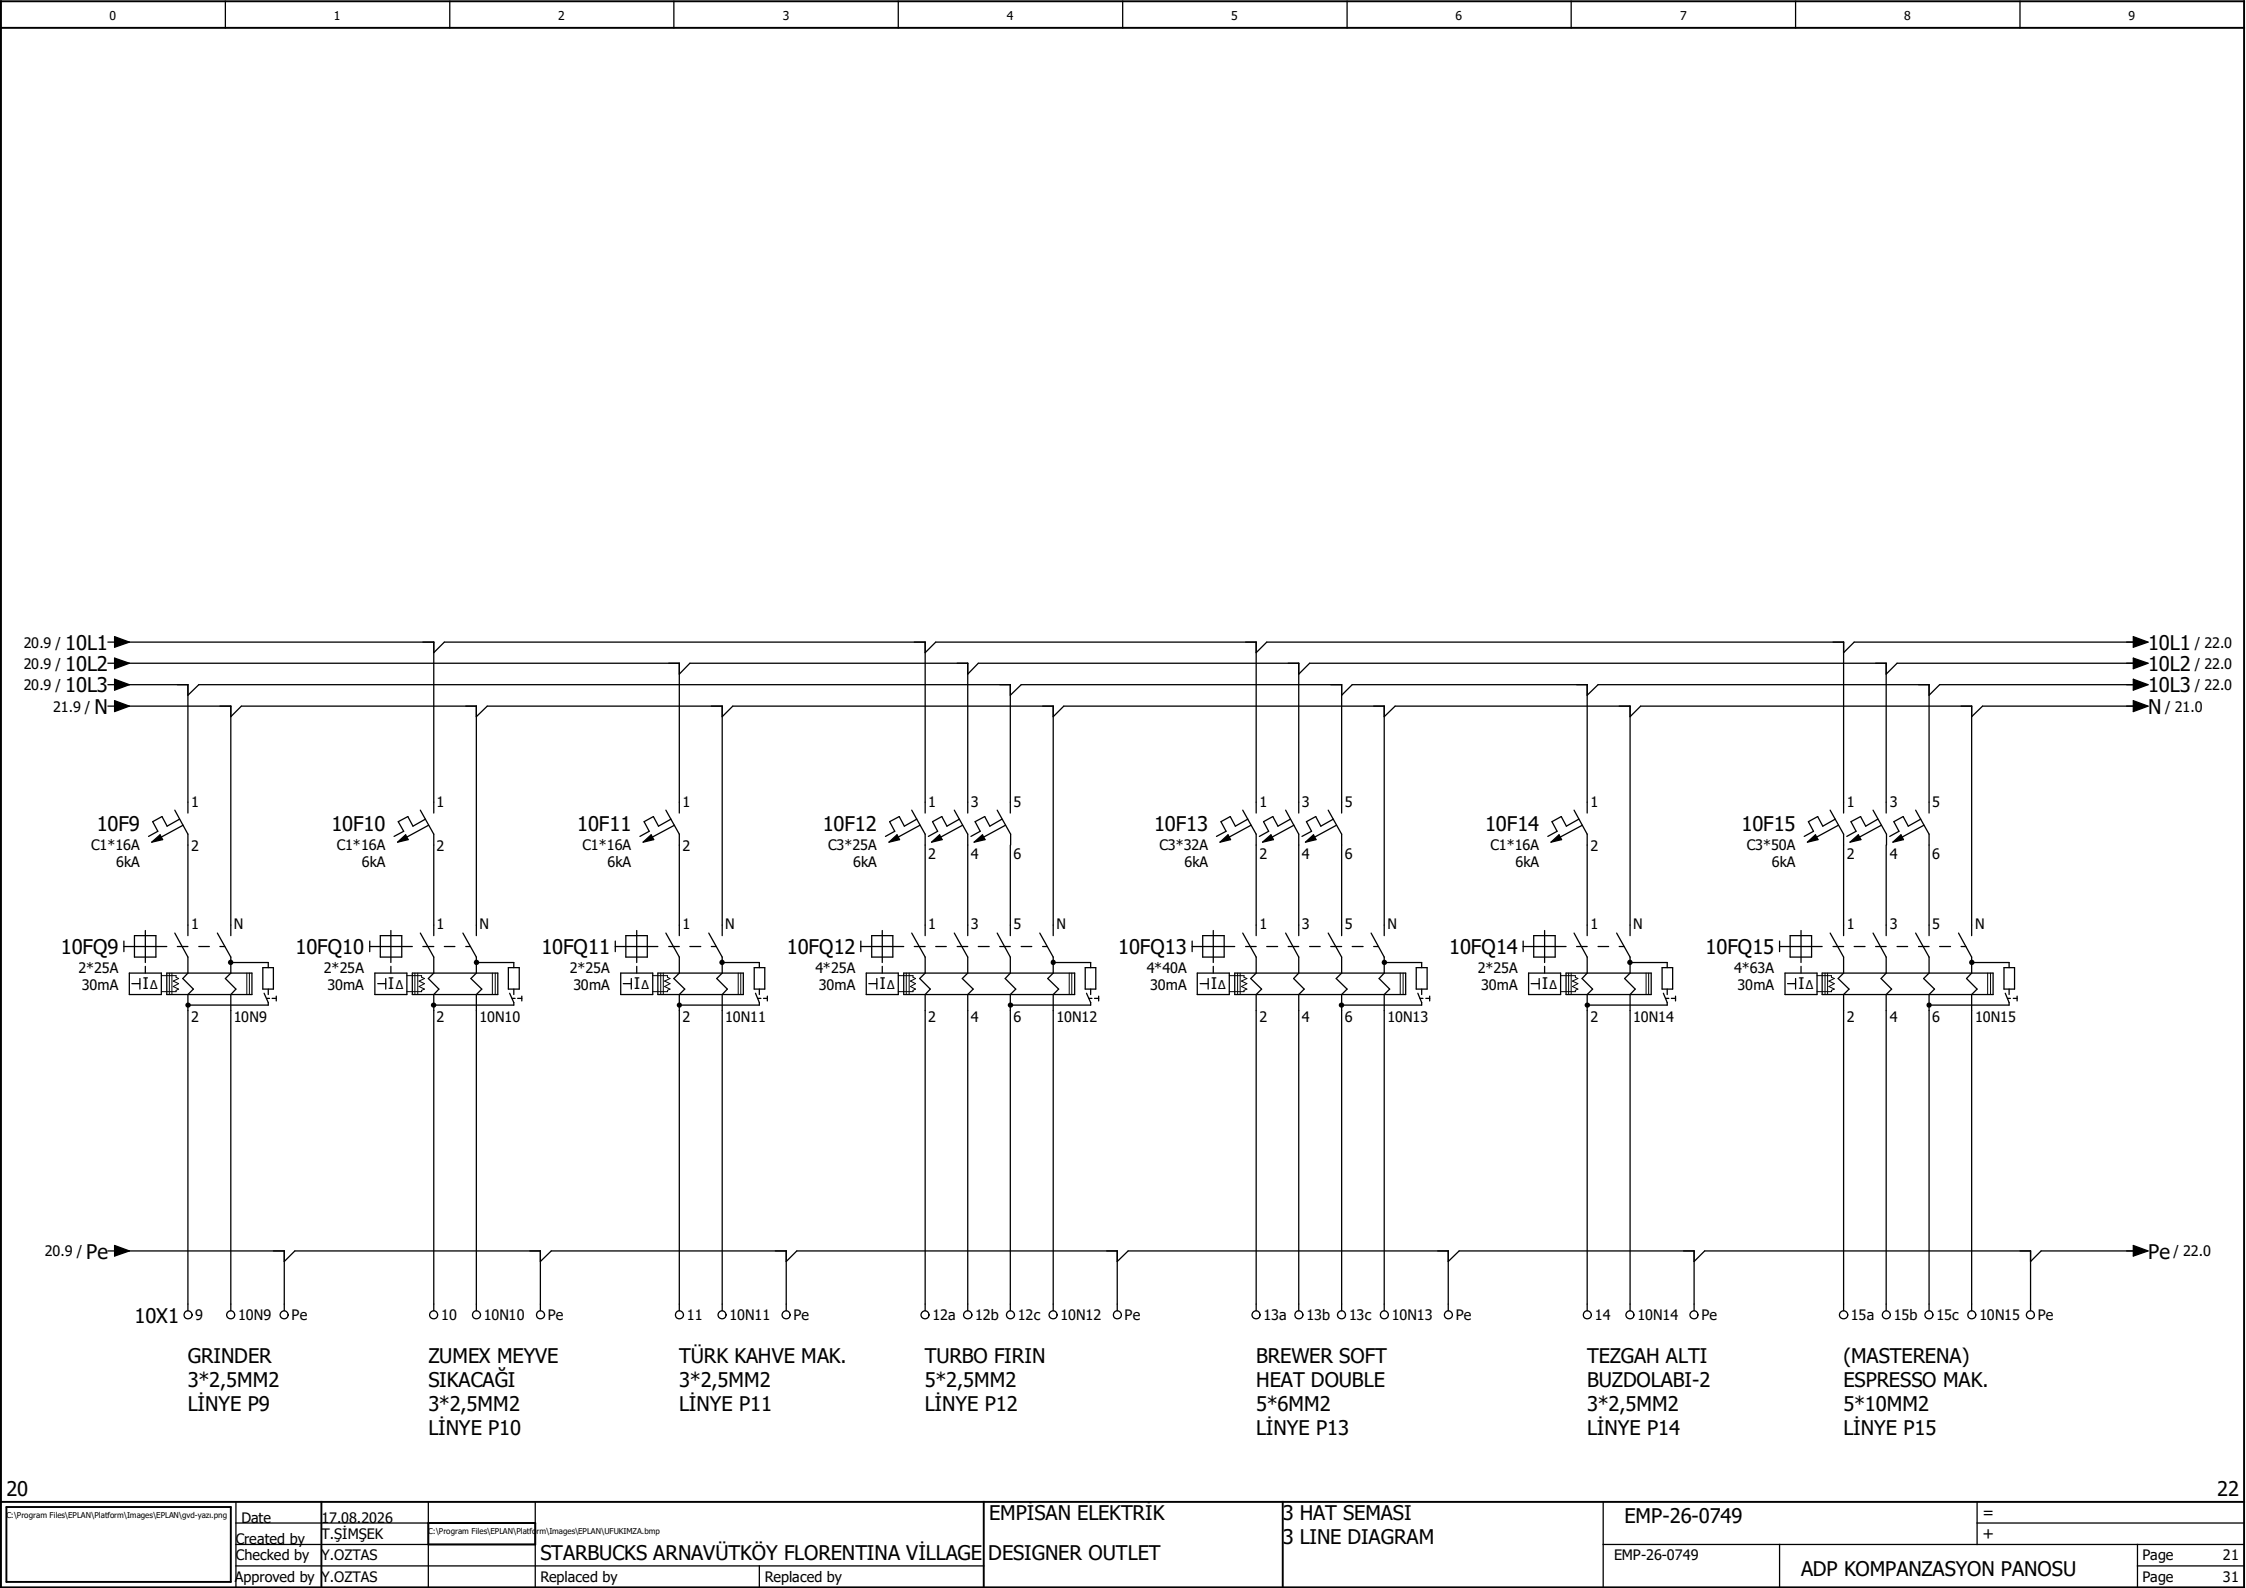


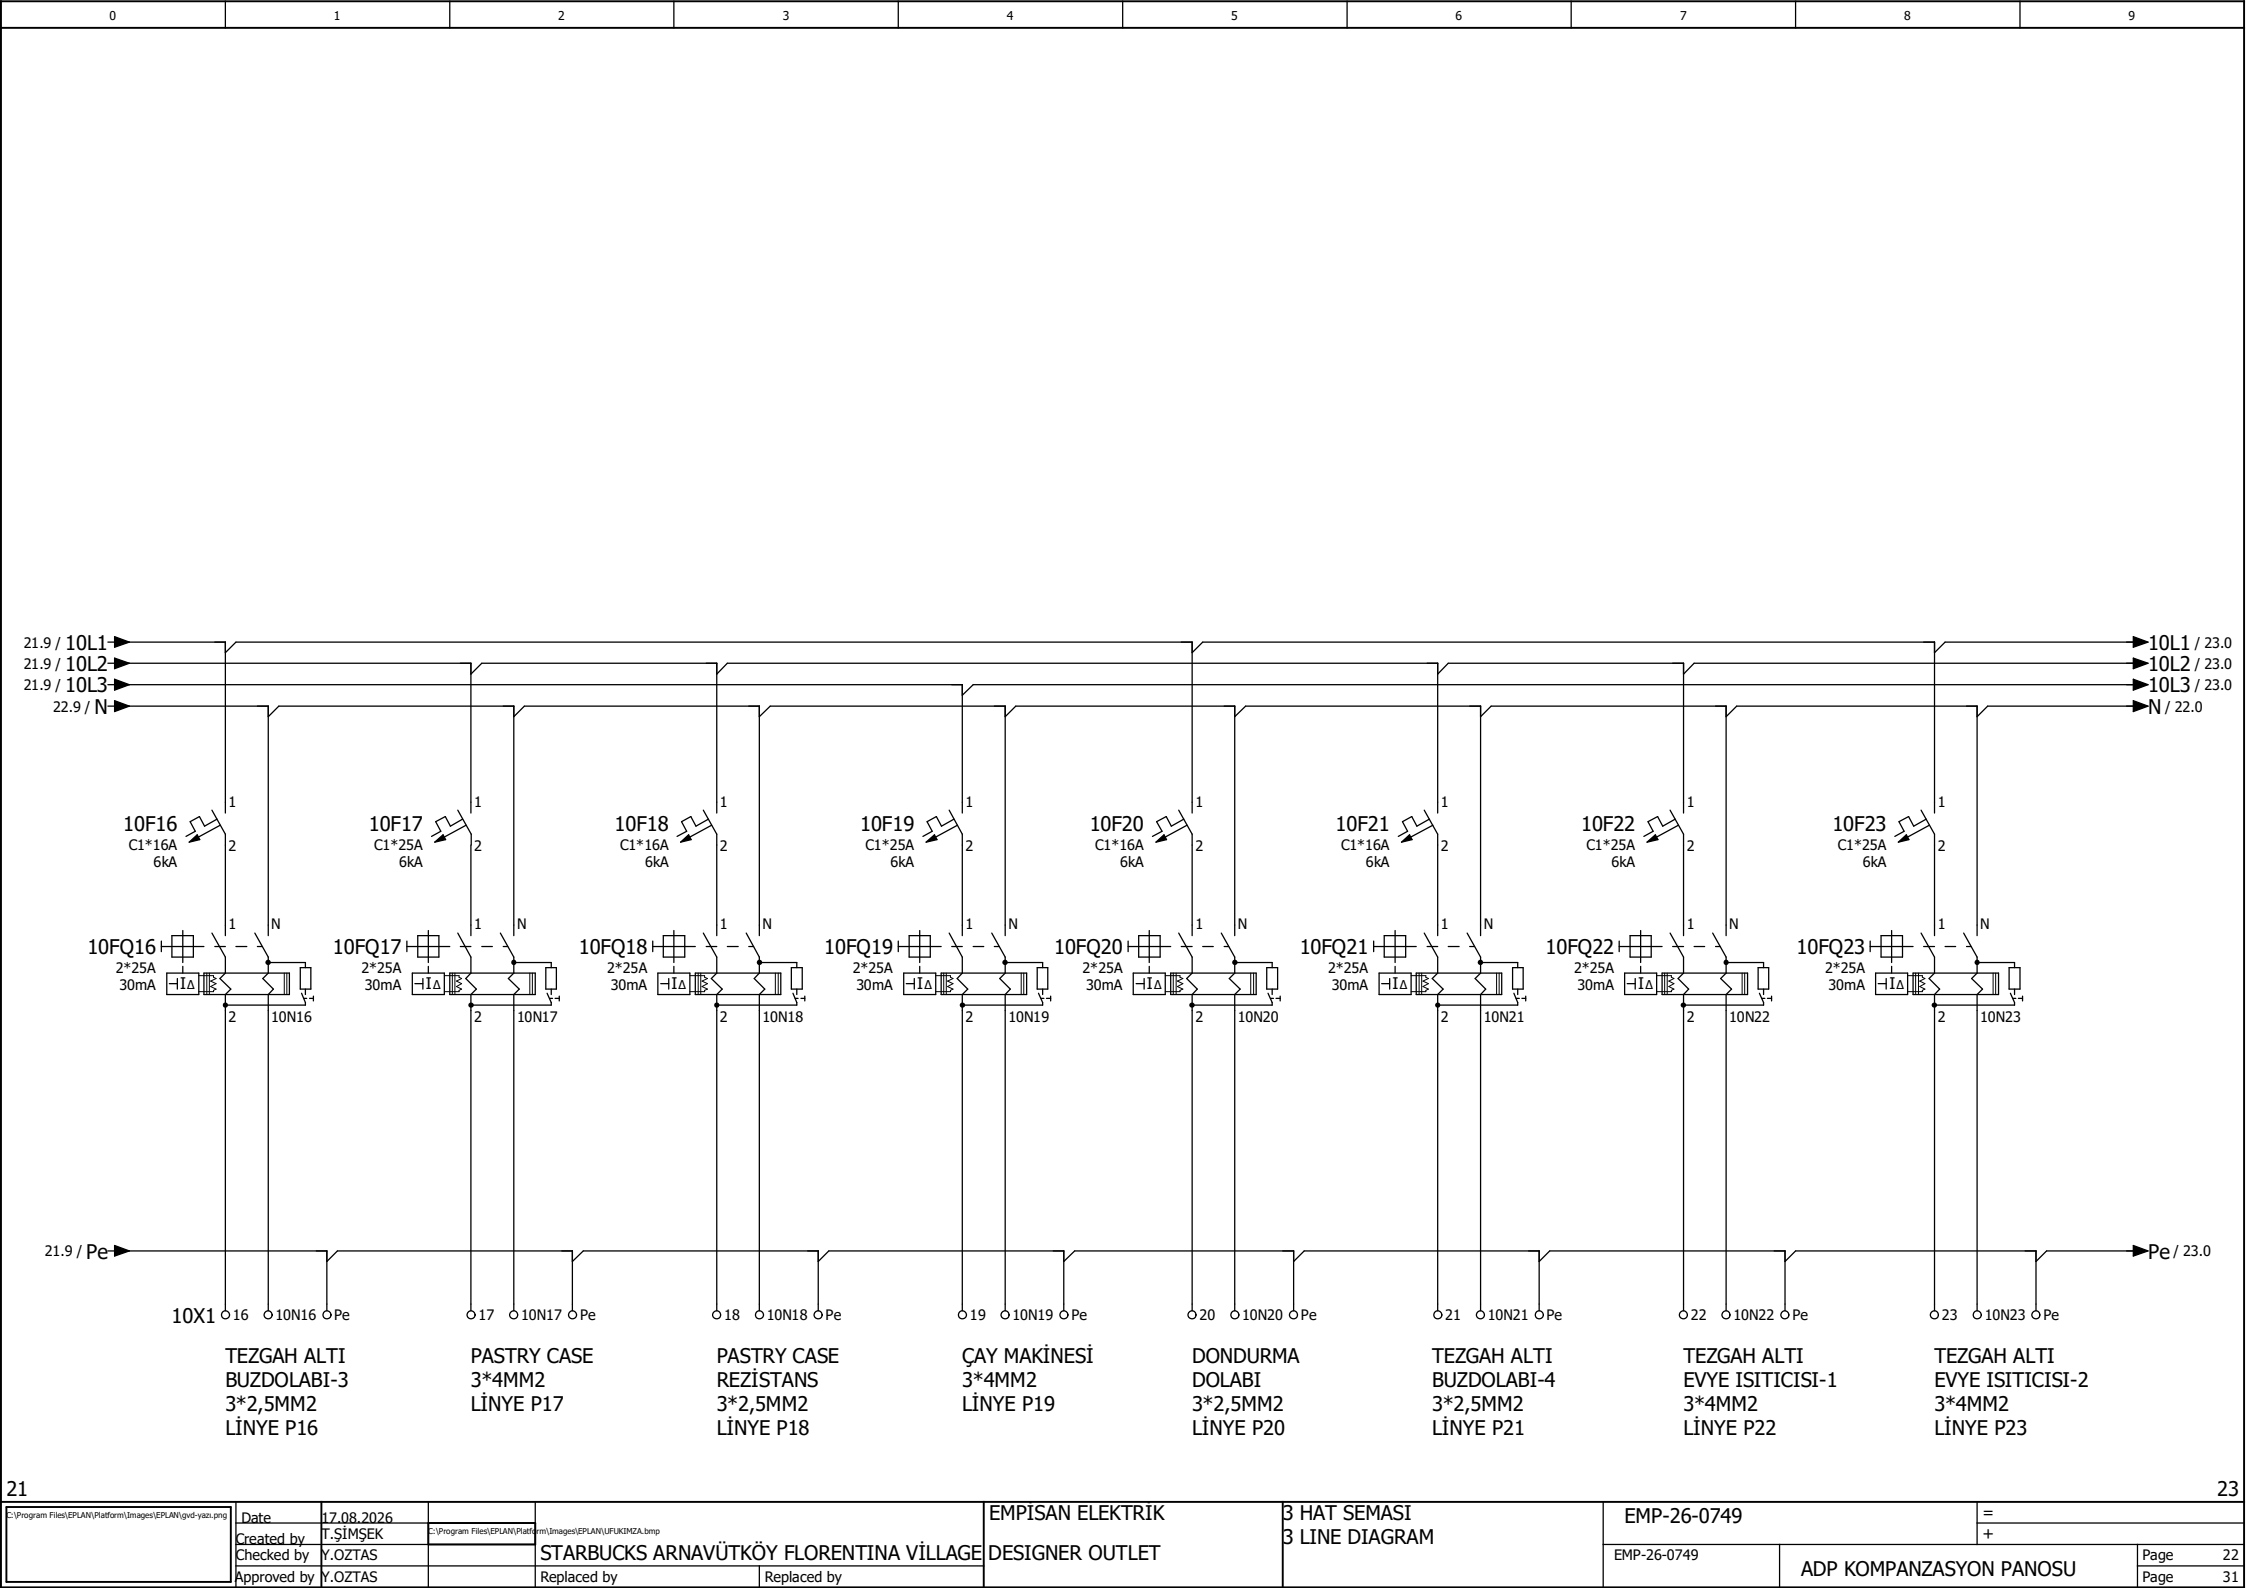


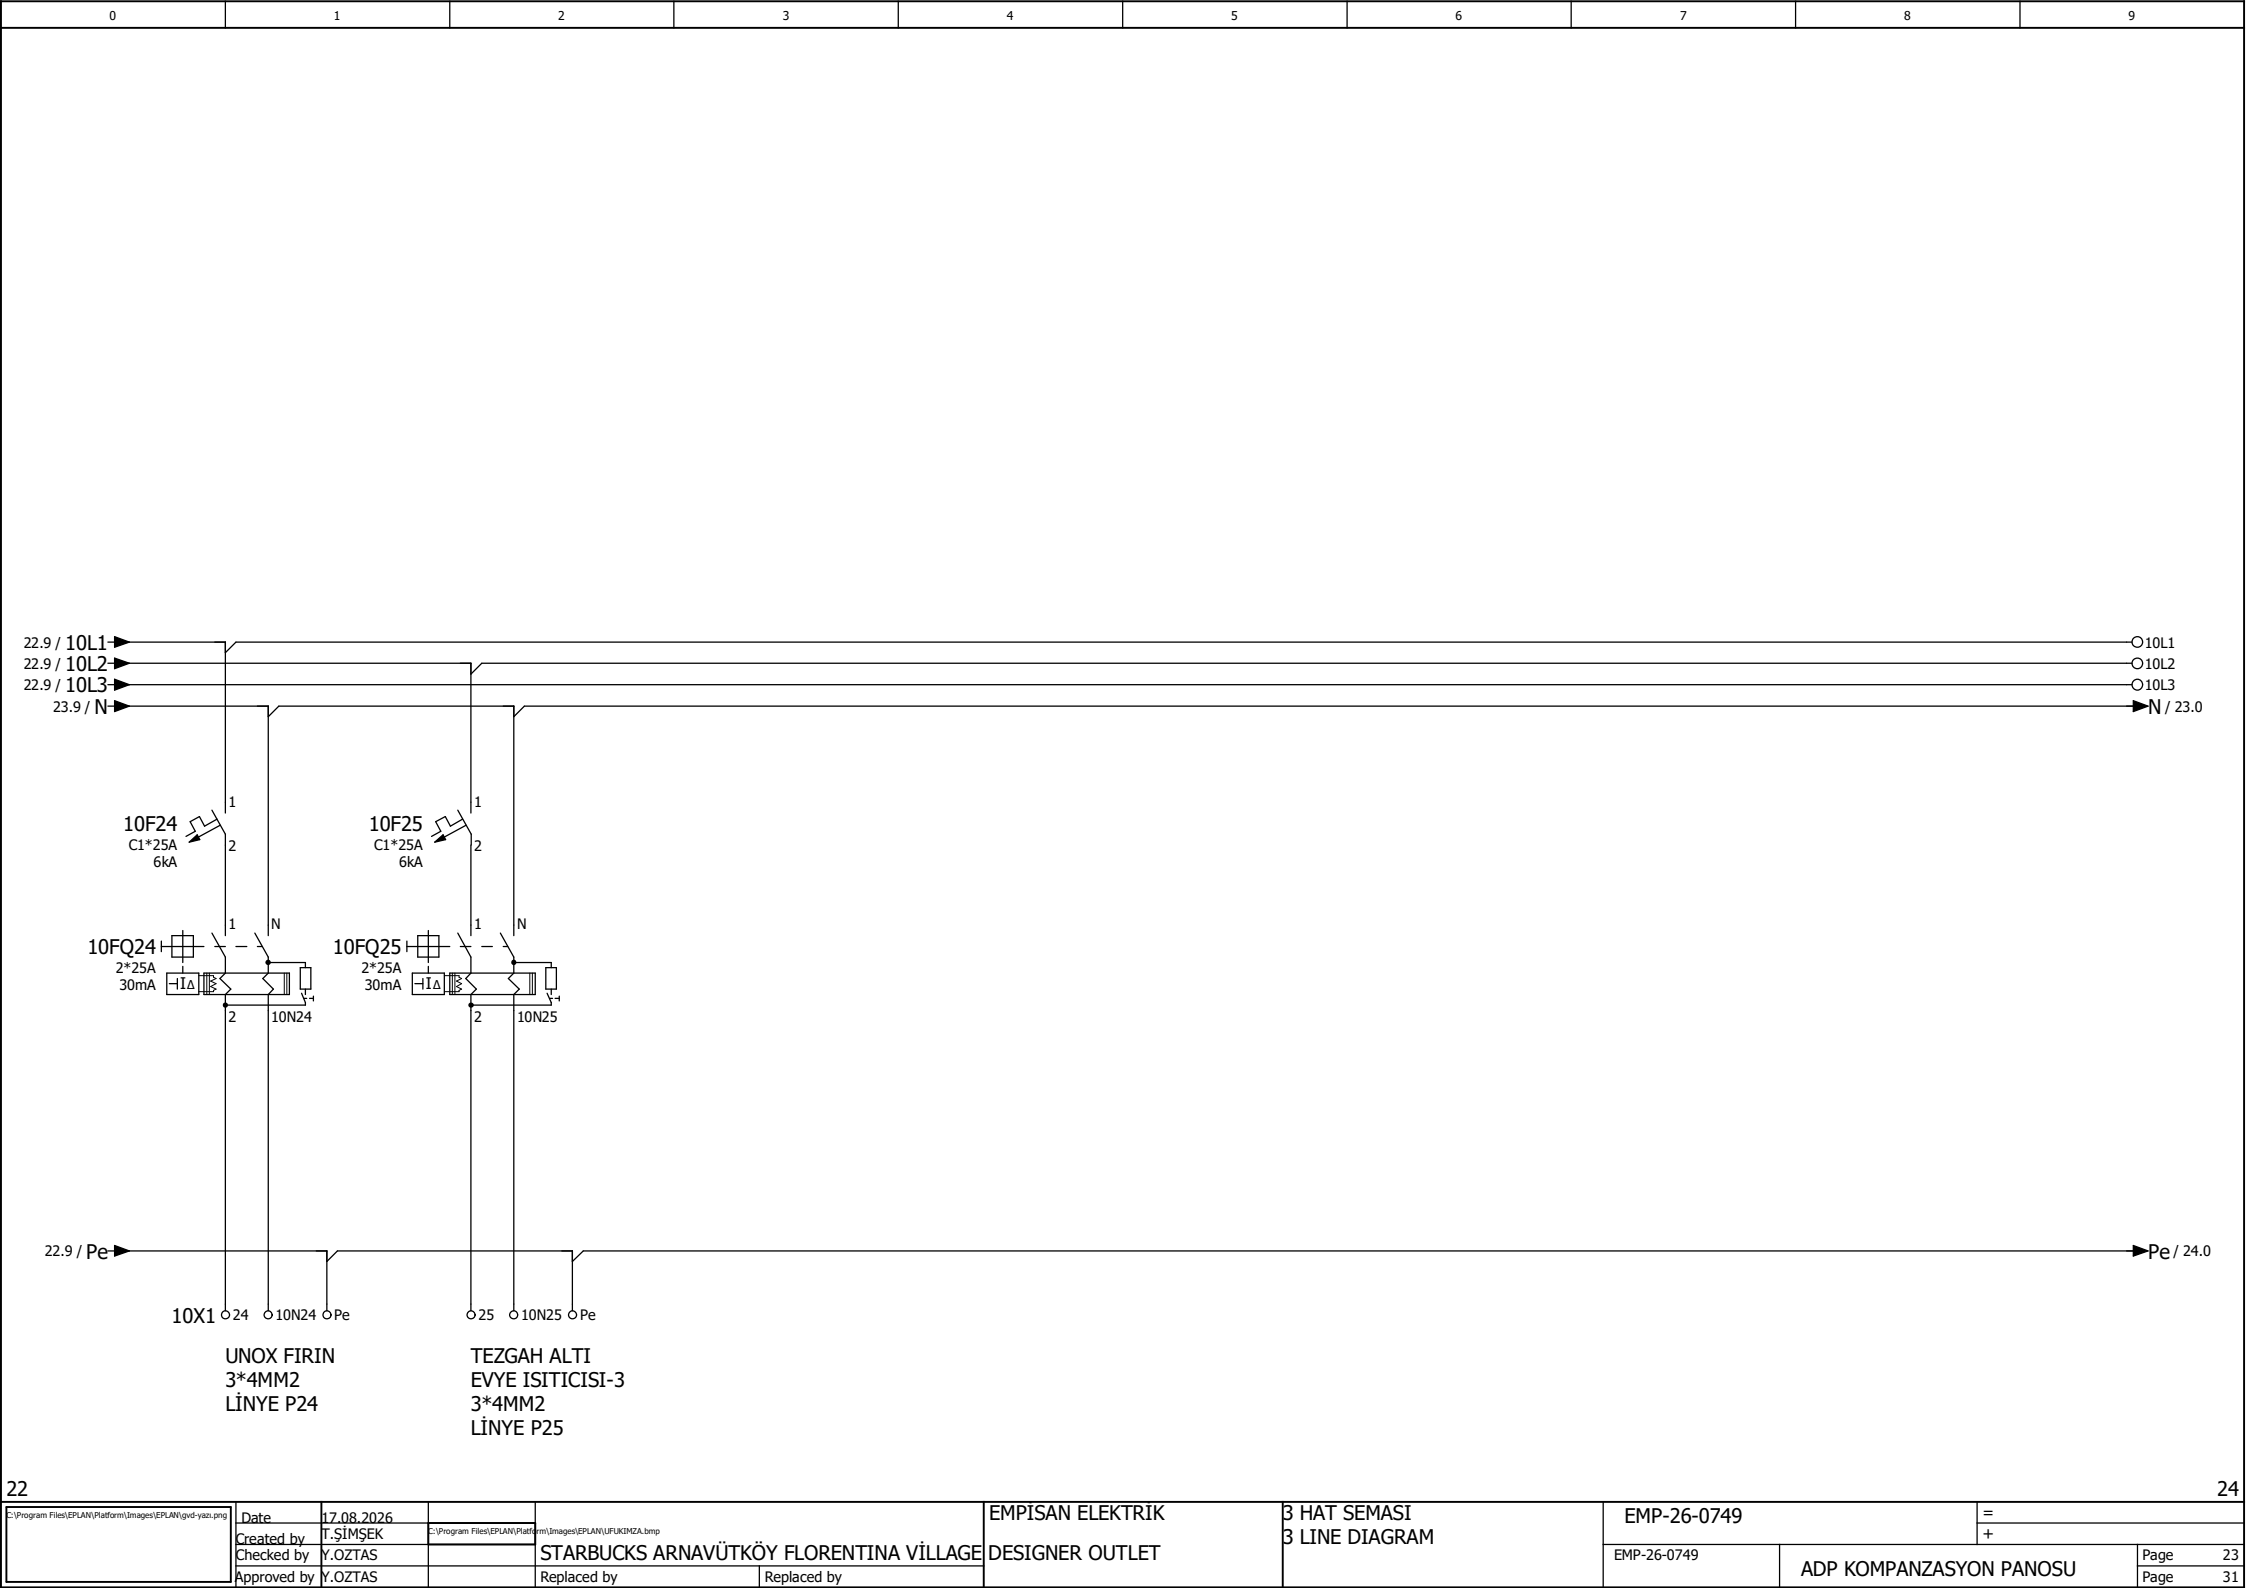


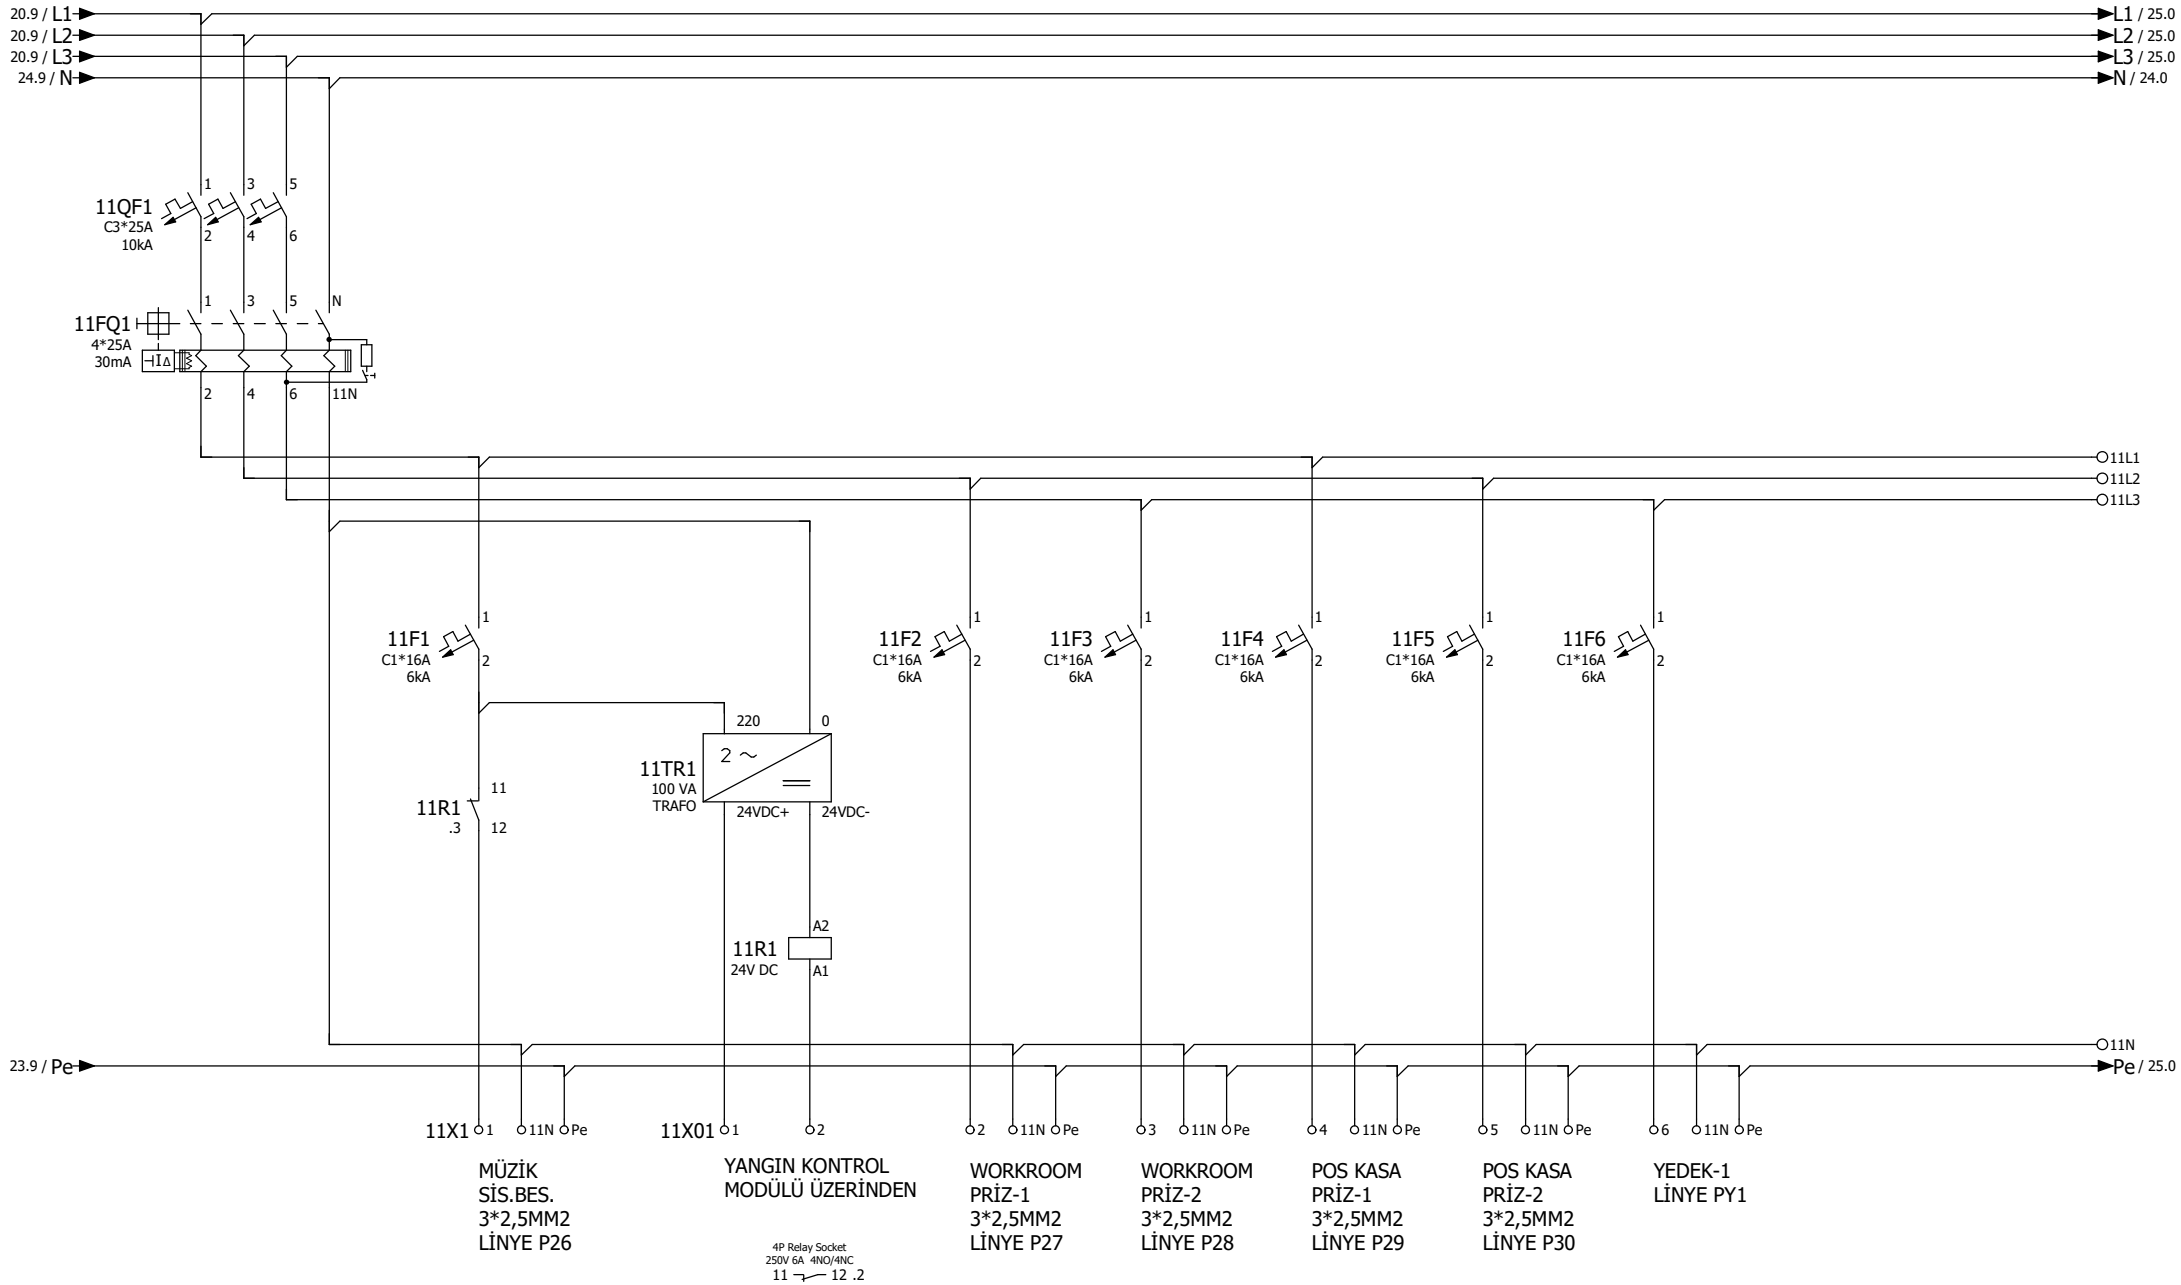



C:\Program Files\EPLAN\Platform\Images\EPLAN(gvd-yan.png)	Date 17.08.2026		EMPISAN ELEKTRİK	3 HAT SEMASI 3 LINE DIAGRAM	EMP-26-0749	=		Page 24
Created by T.SİMSEK	Checked by Y.OZTAS	Approved by Y.OZTAS	STARBUCKS ARNAVÜTKÖY FLORENTINA VİLLAGE	DESIGNER OUTLET		+		Page 31
EMP-26-0749			Replaced by	Replaced by		ADP KOMPANZASYON PANOSU		

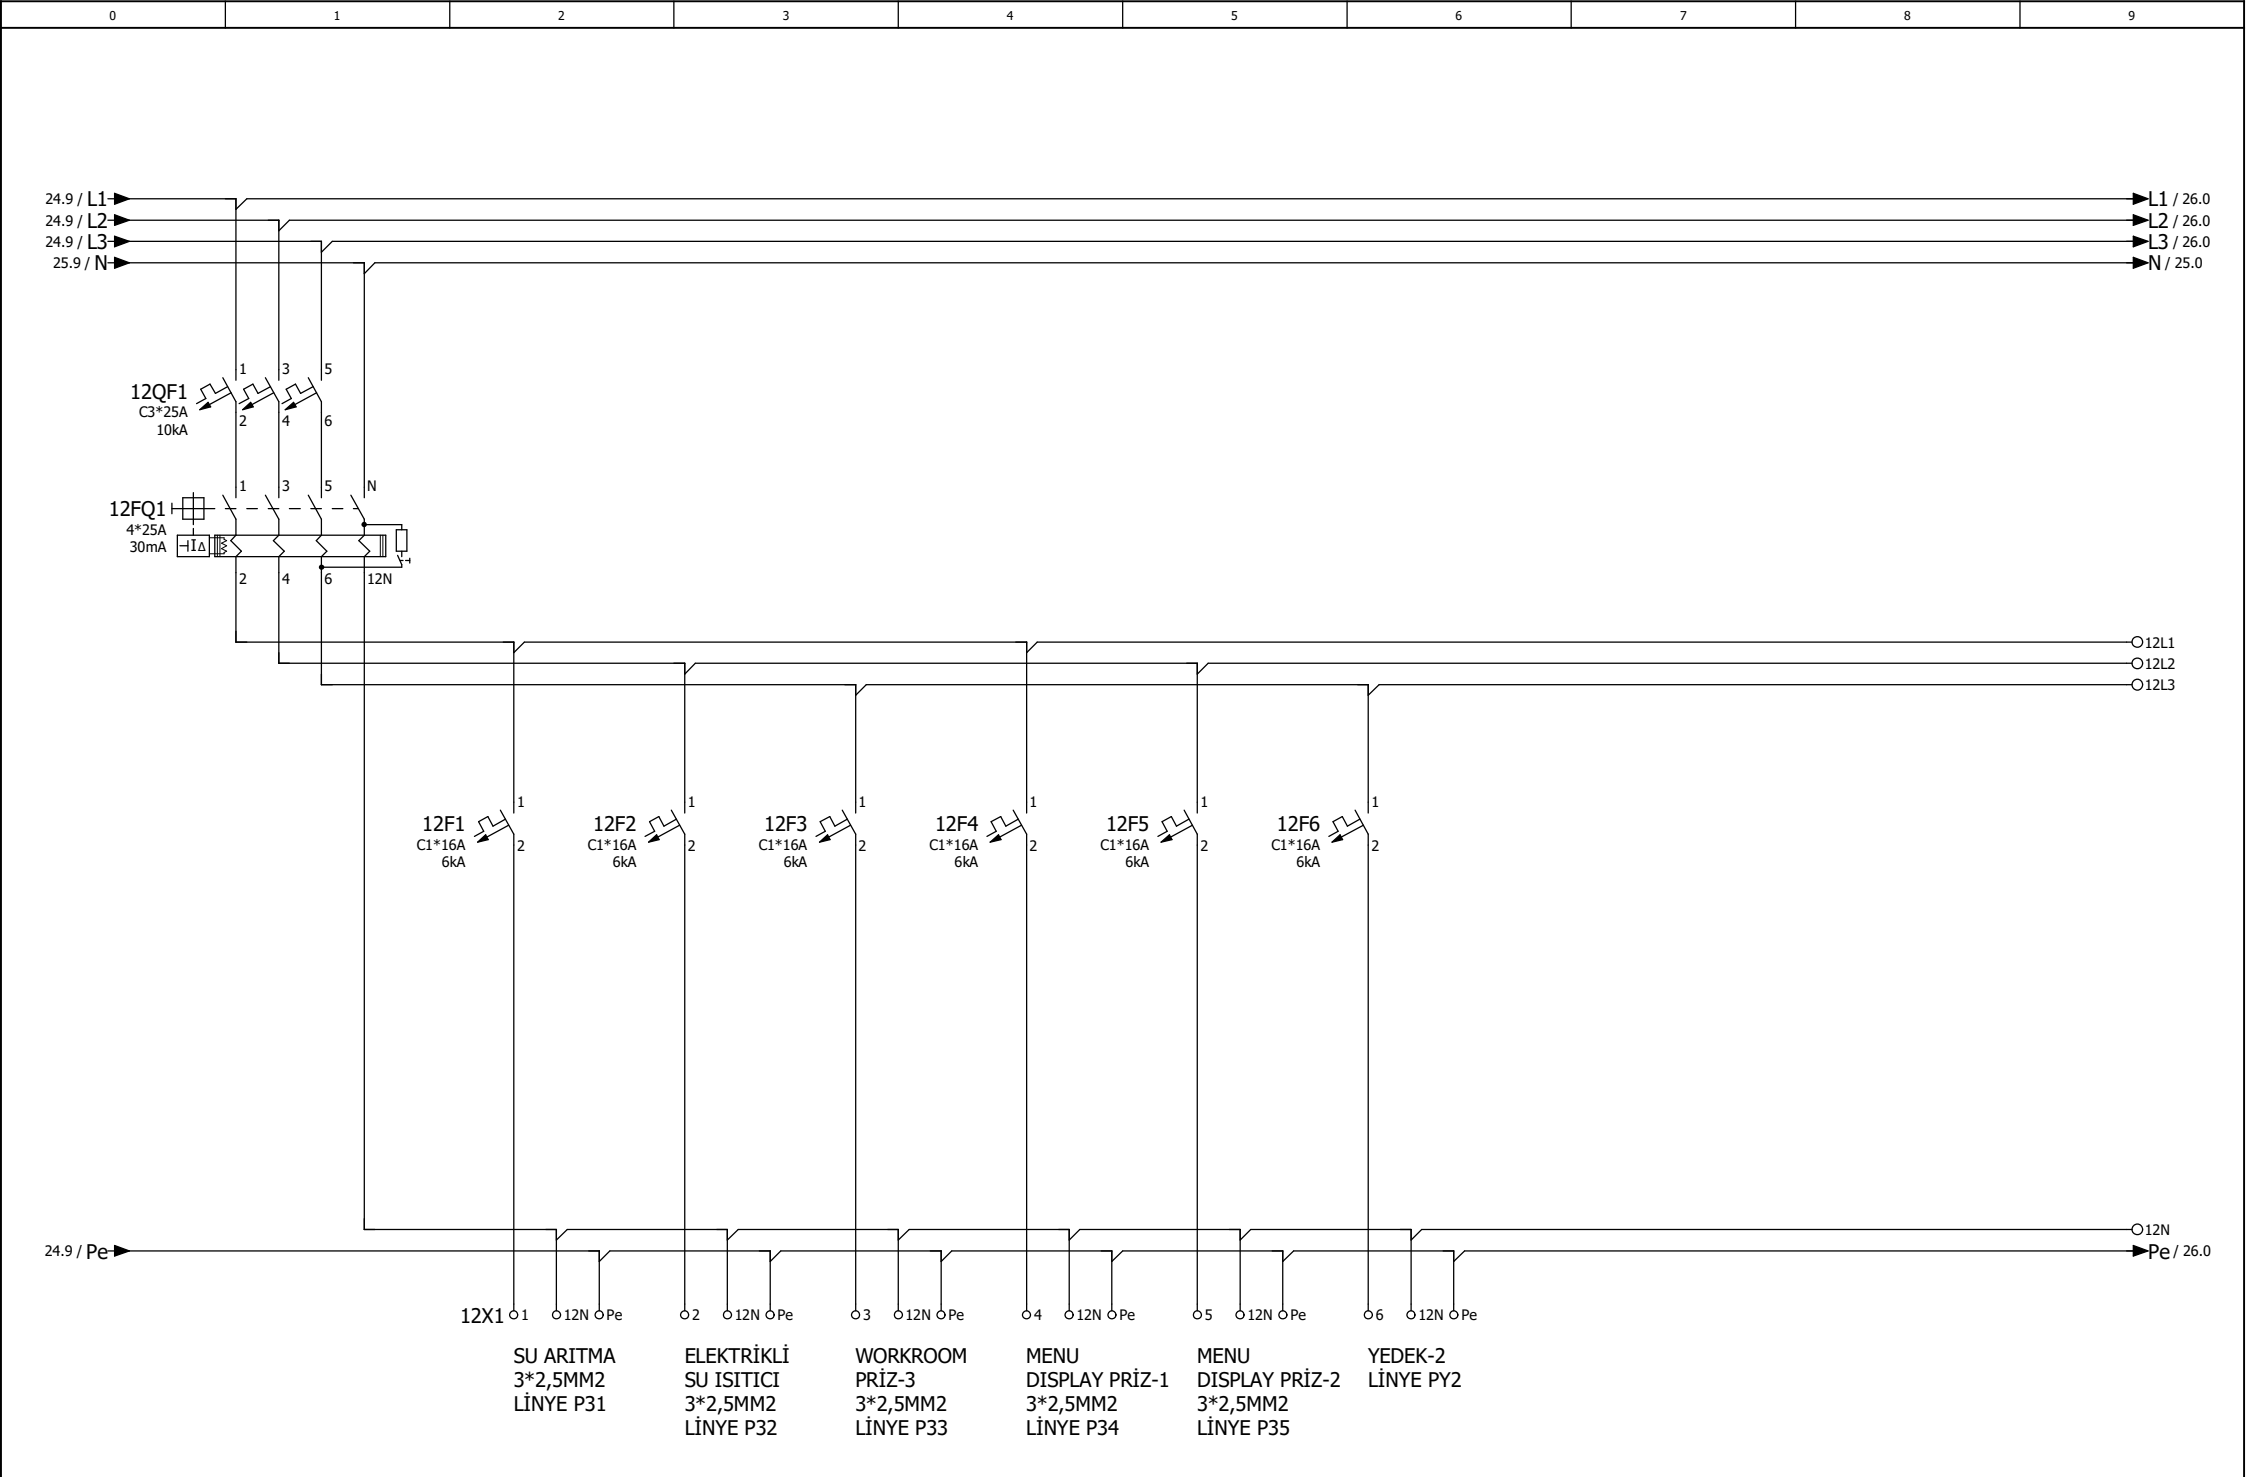

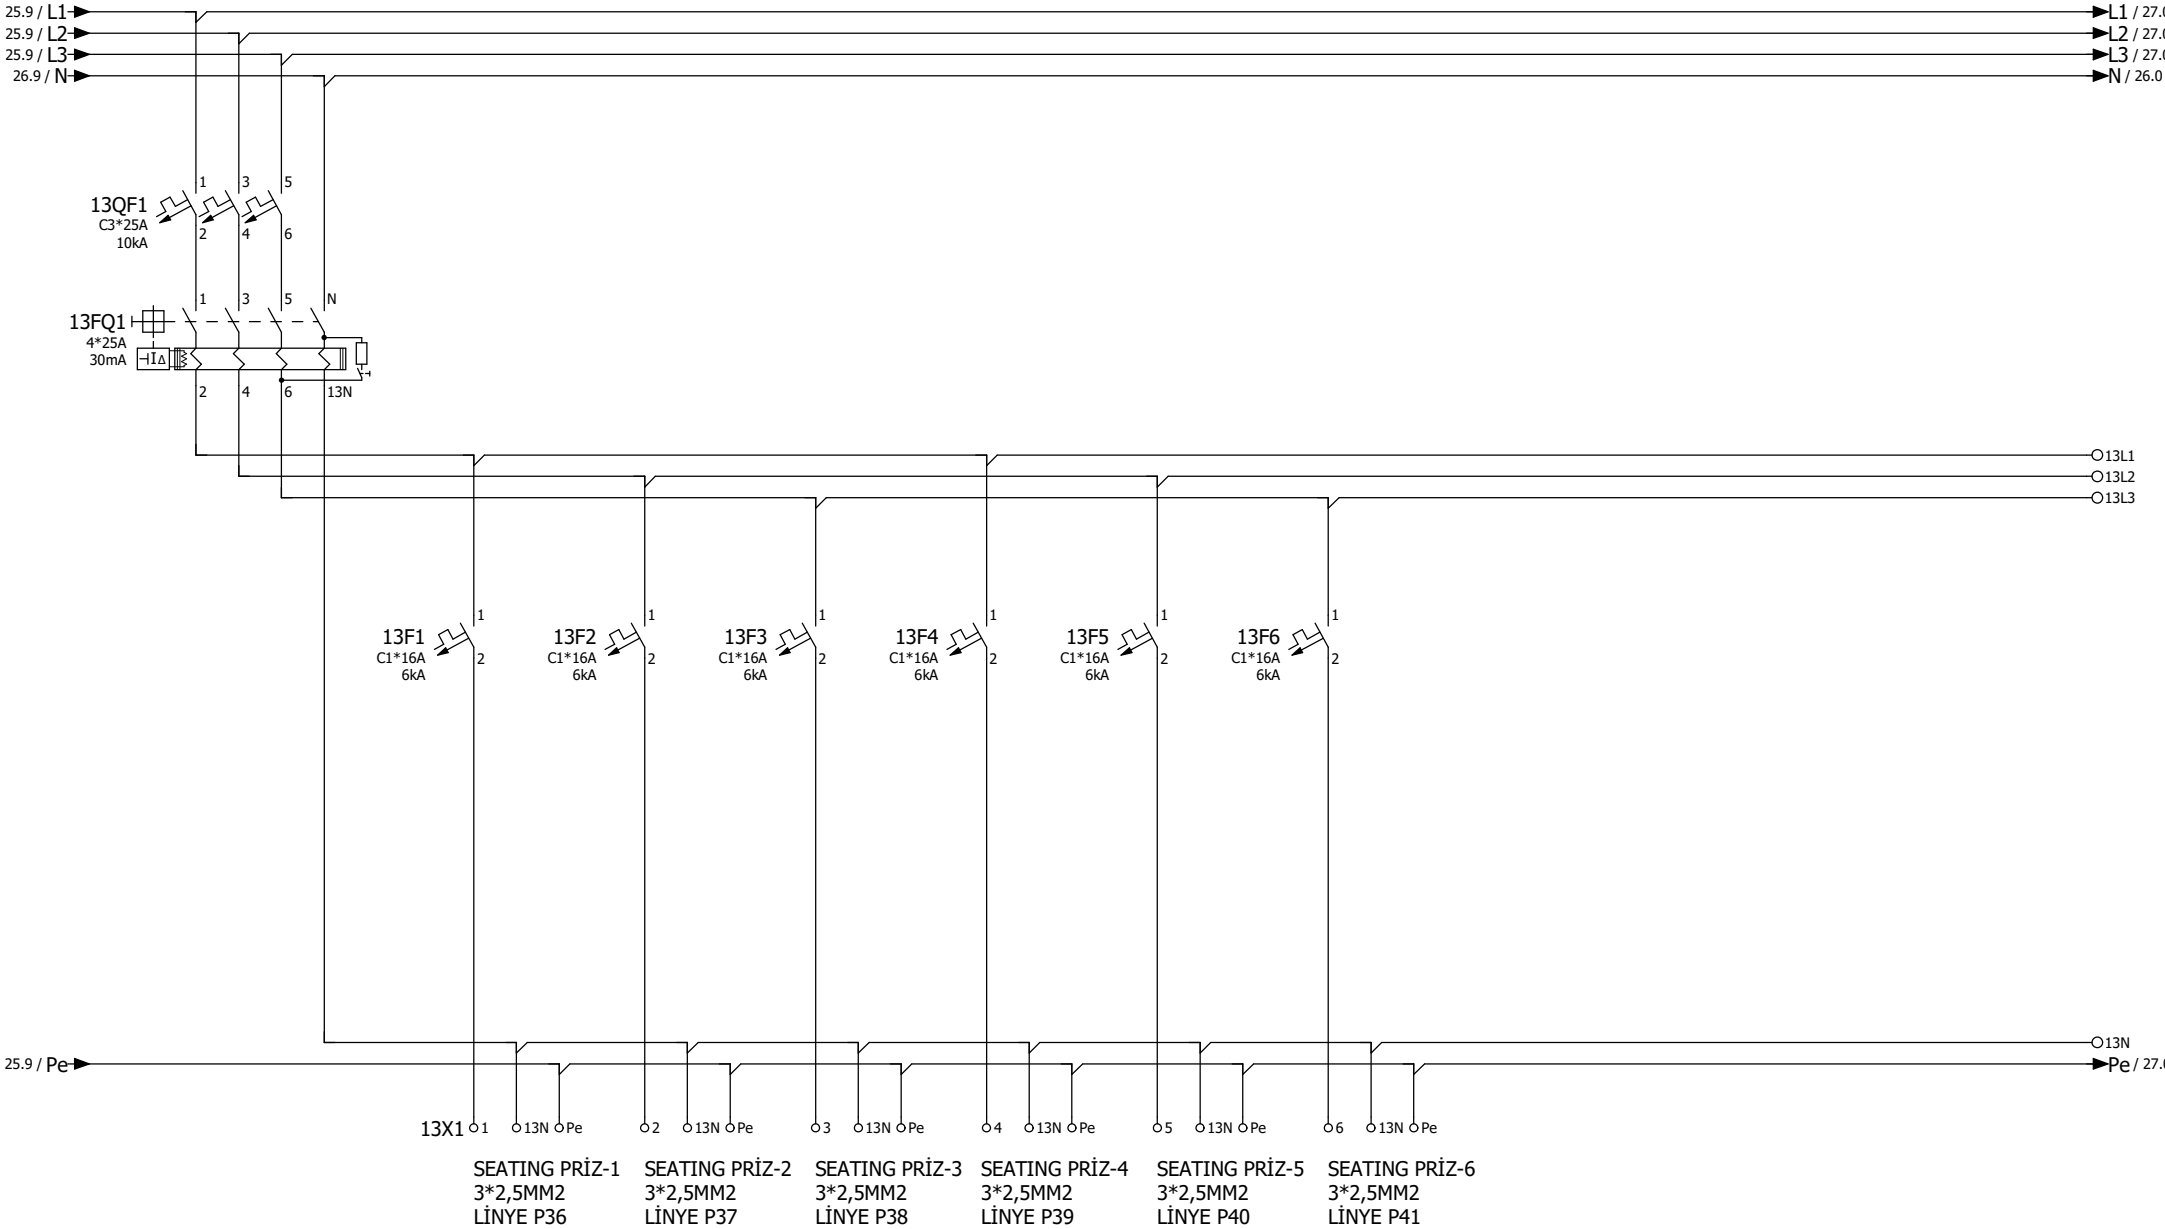


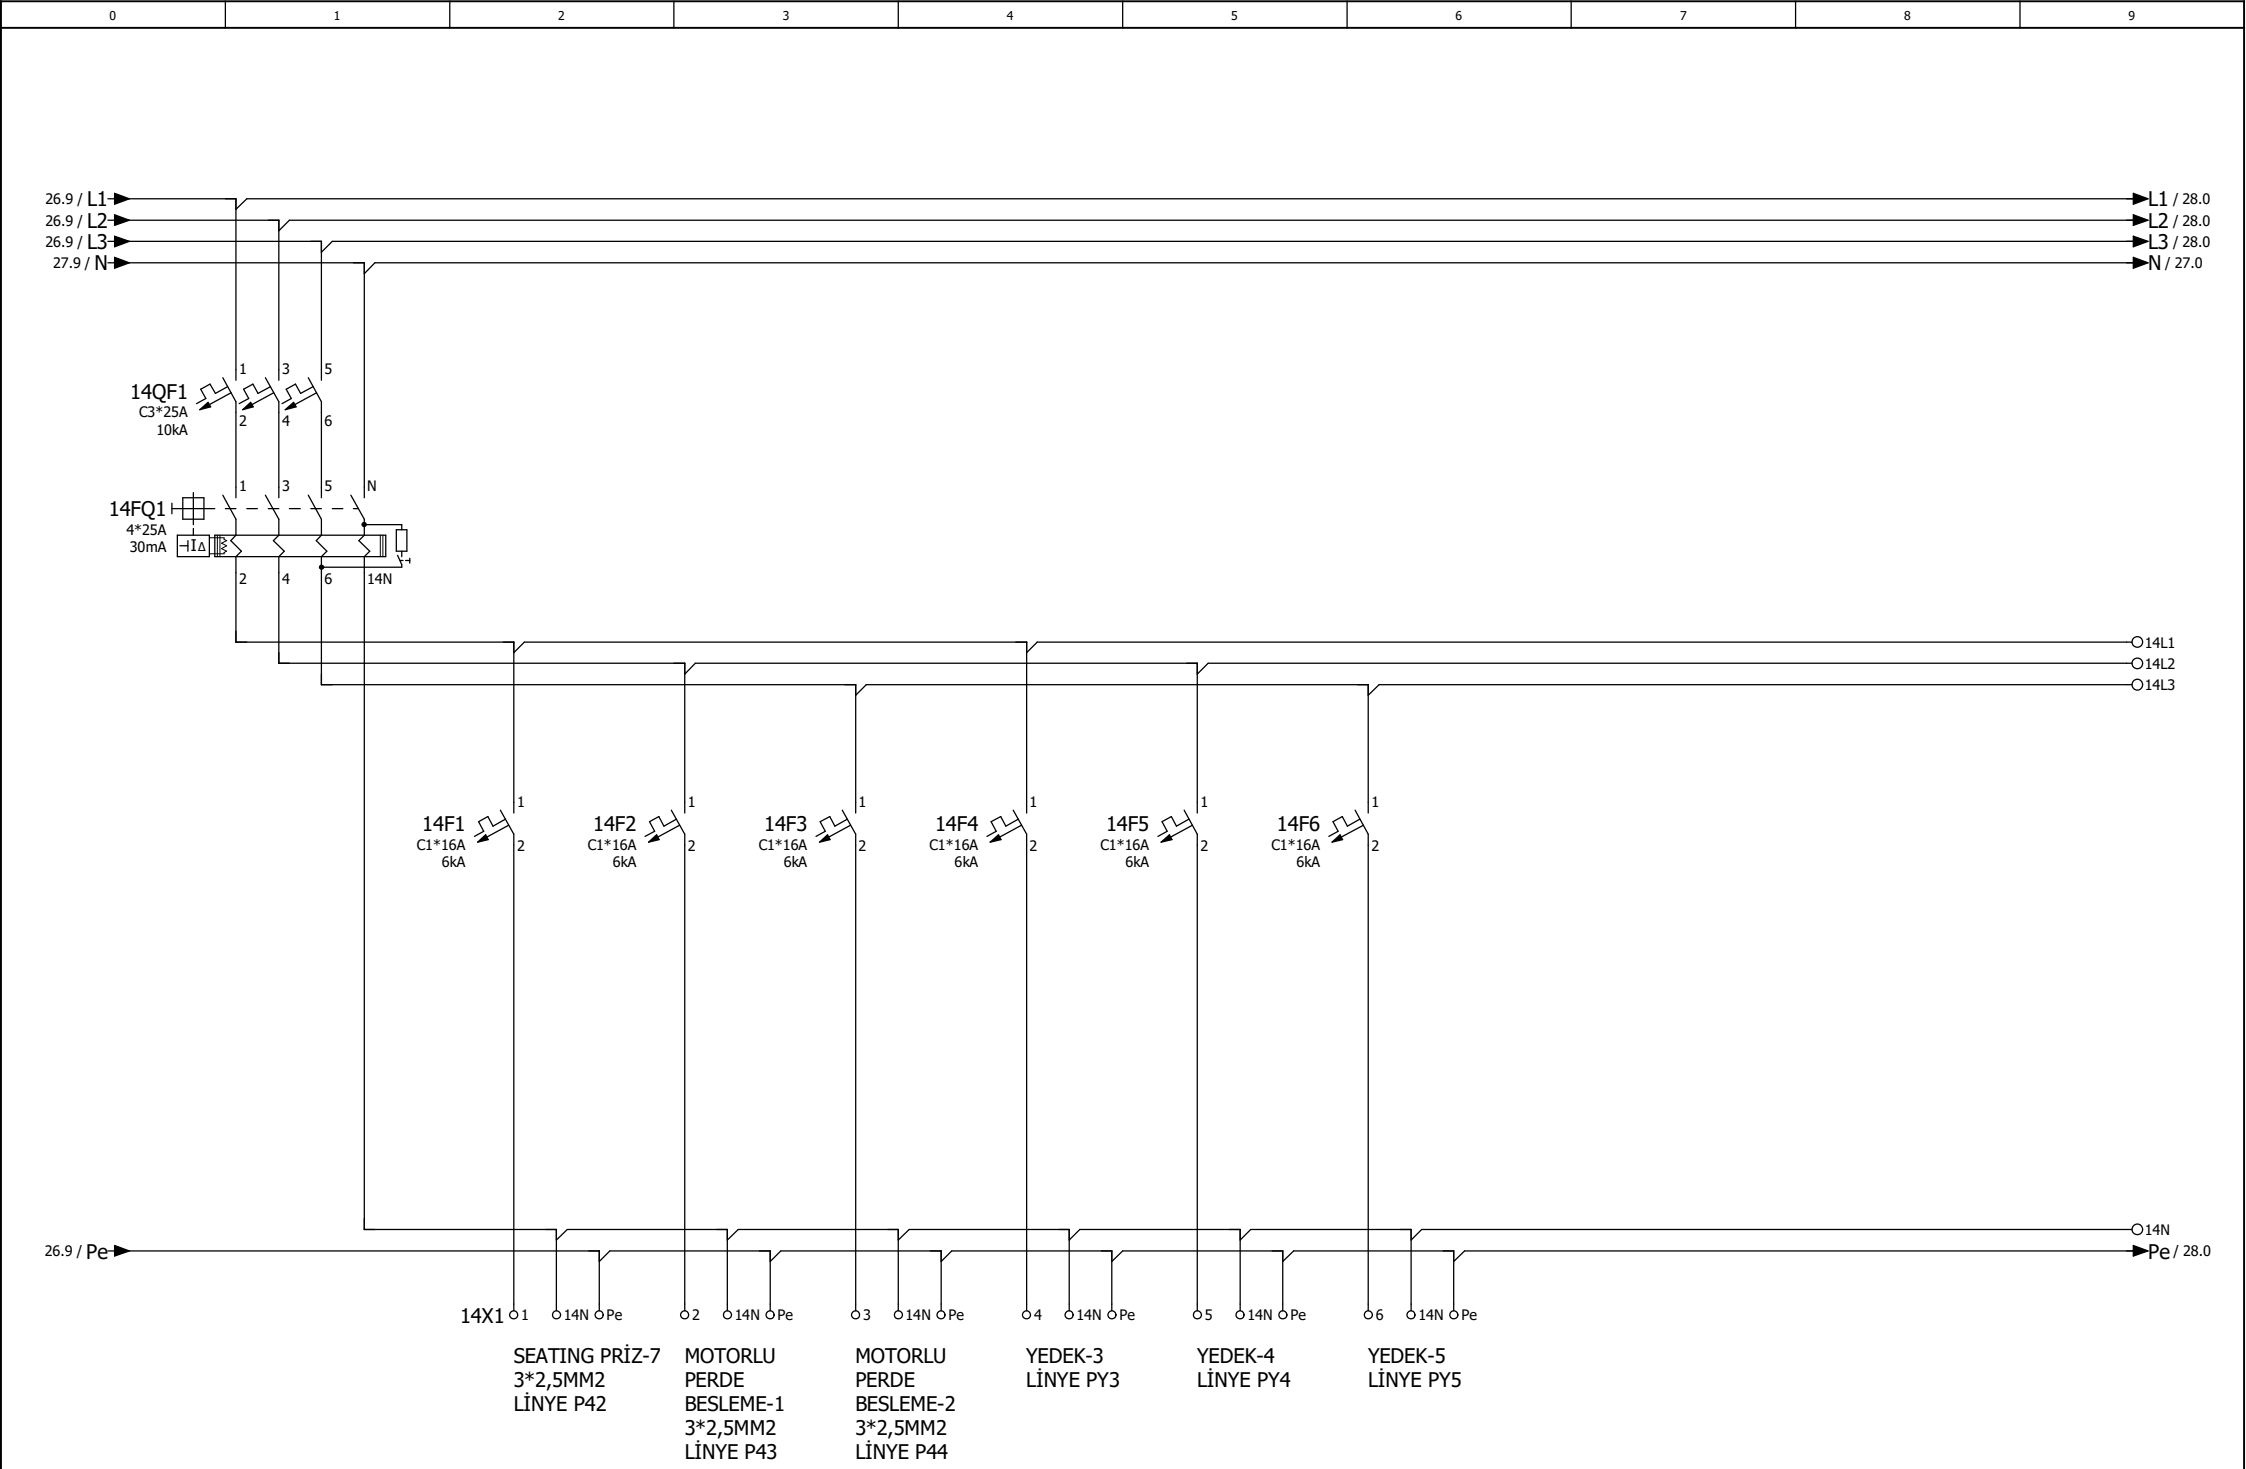

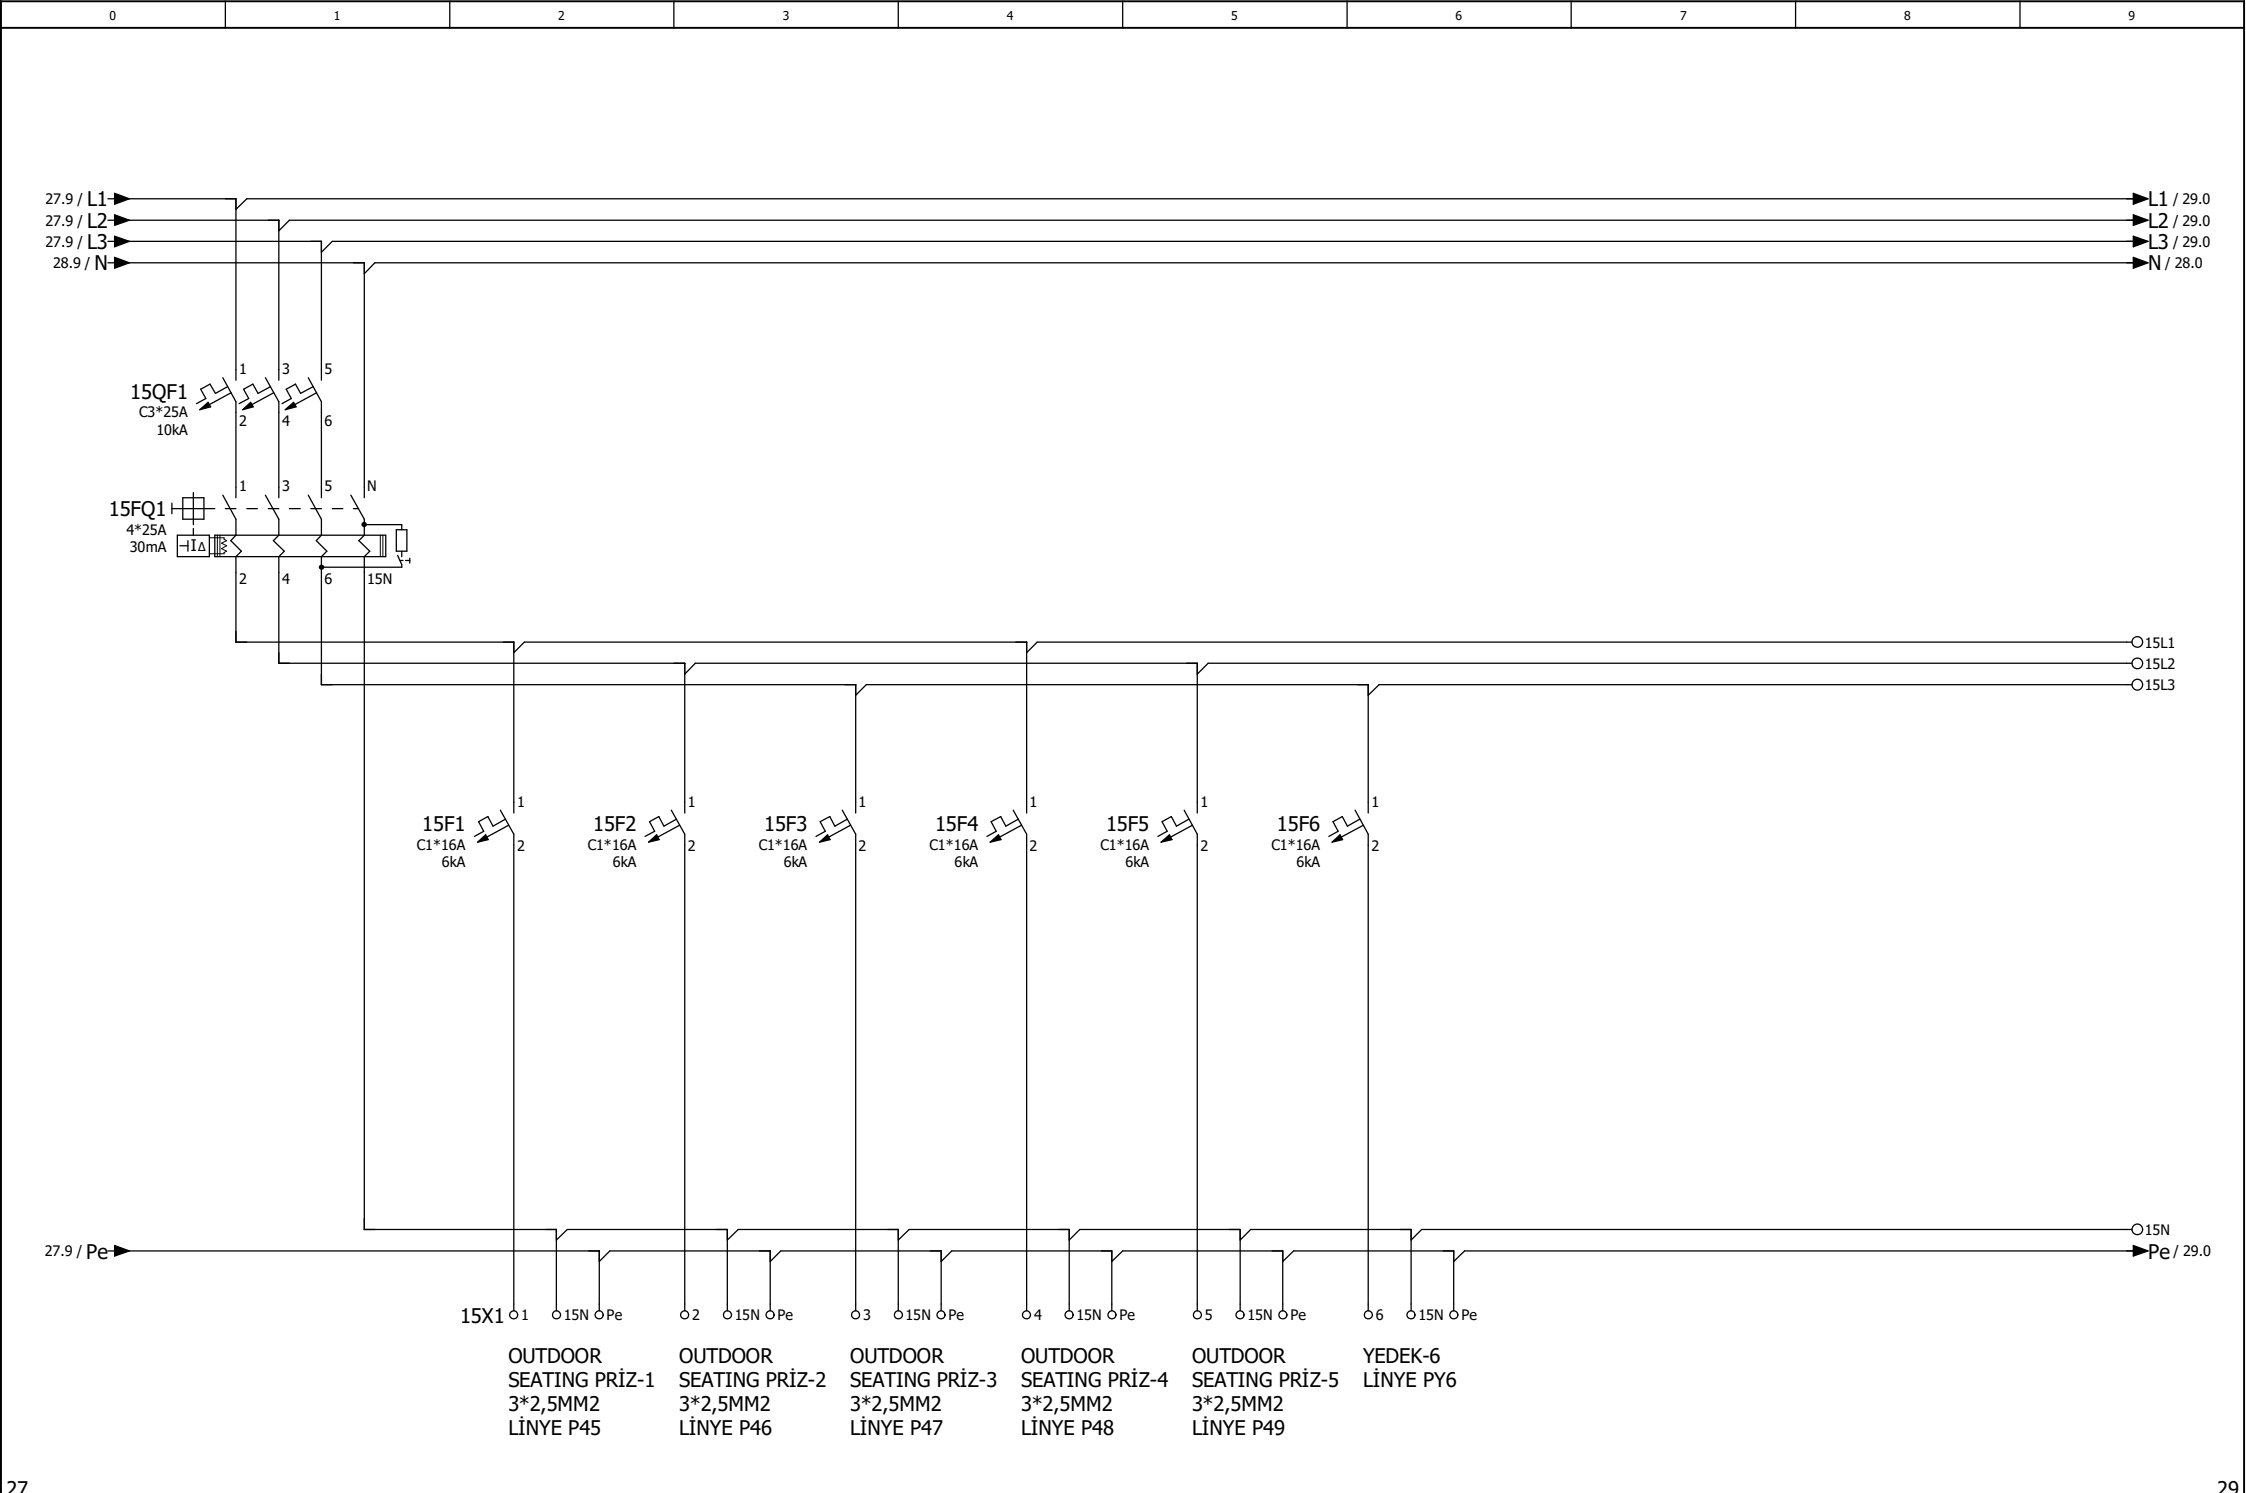

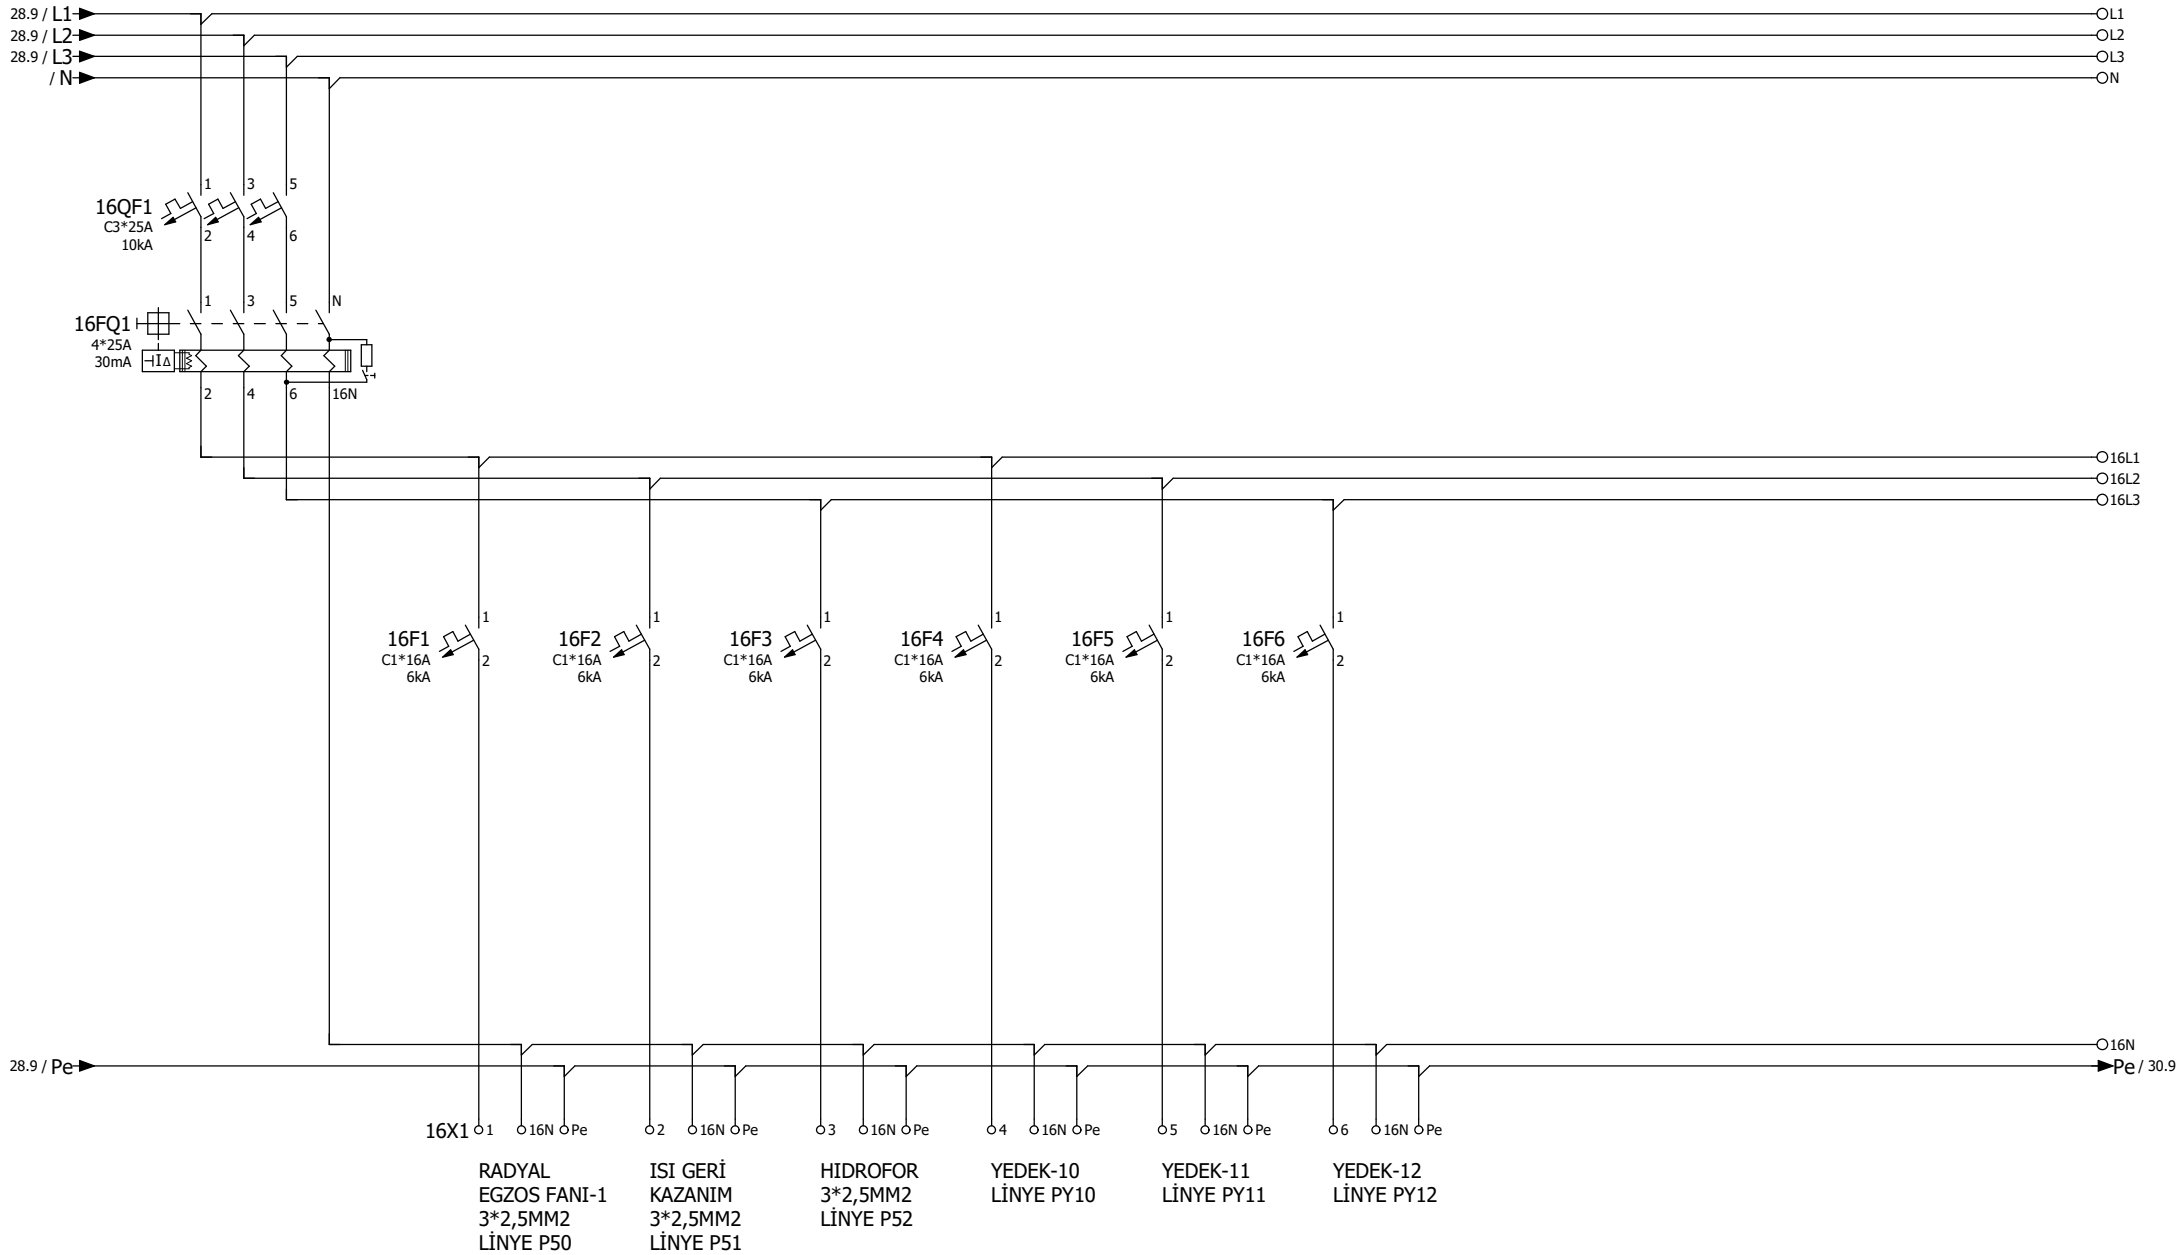

C:\Program Files\EPLAN\Platform\Images\EPLAN\gvd-yan.png	Date	17.08.2026	C:\Program Files\EPLAN\Platform\Images\EPLAN\UFUKKIZA.bmp	EMPISAN ELEKTRİK		3 HAT SEMASI		EMP-26-0749		=	
	Created by	T.SİMSEK		STARBUCKS ARNAVÜTKÖY FLORENTINA VİLLAGE		DESIGNER OUTLET				+	
	Checked by	Y.OZTAS		Replaced by		Replaced by		ADP KOMPANZASYON PANOSU		Page 29	
	Approved by	Y.OZTAS								Page 31	

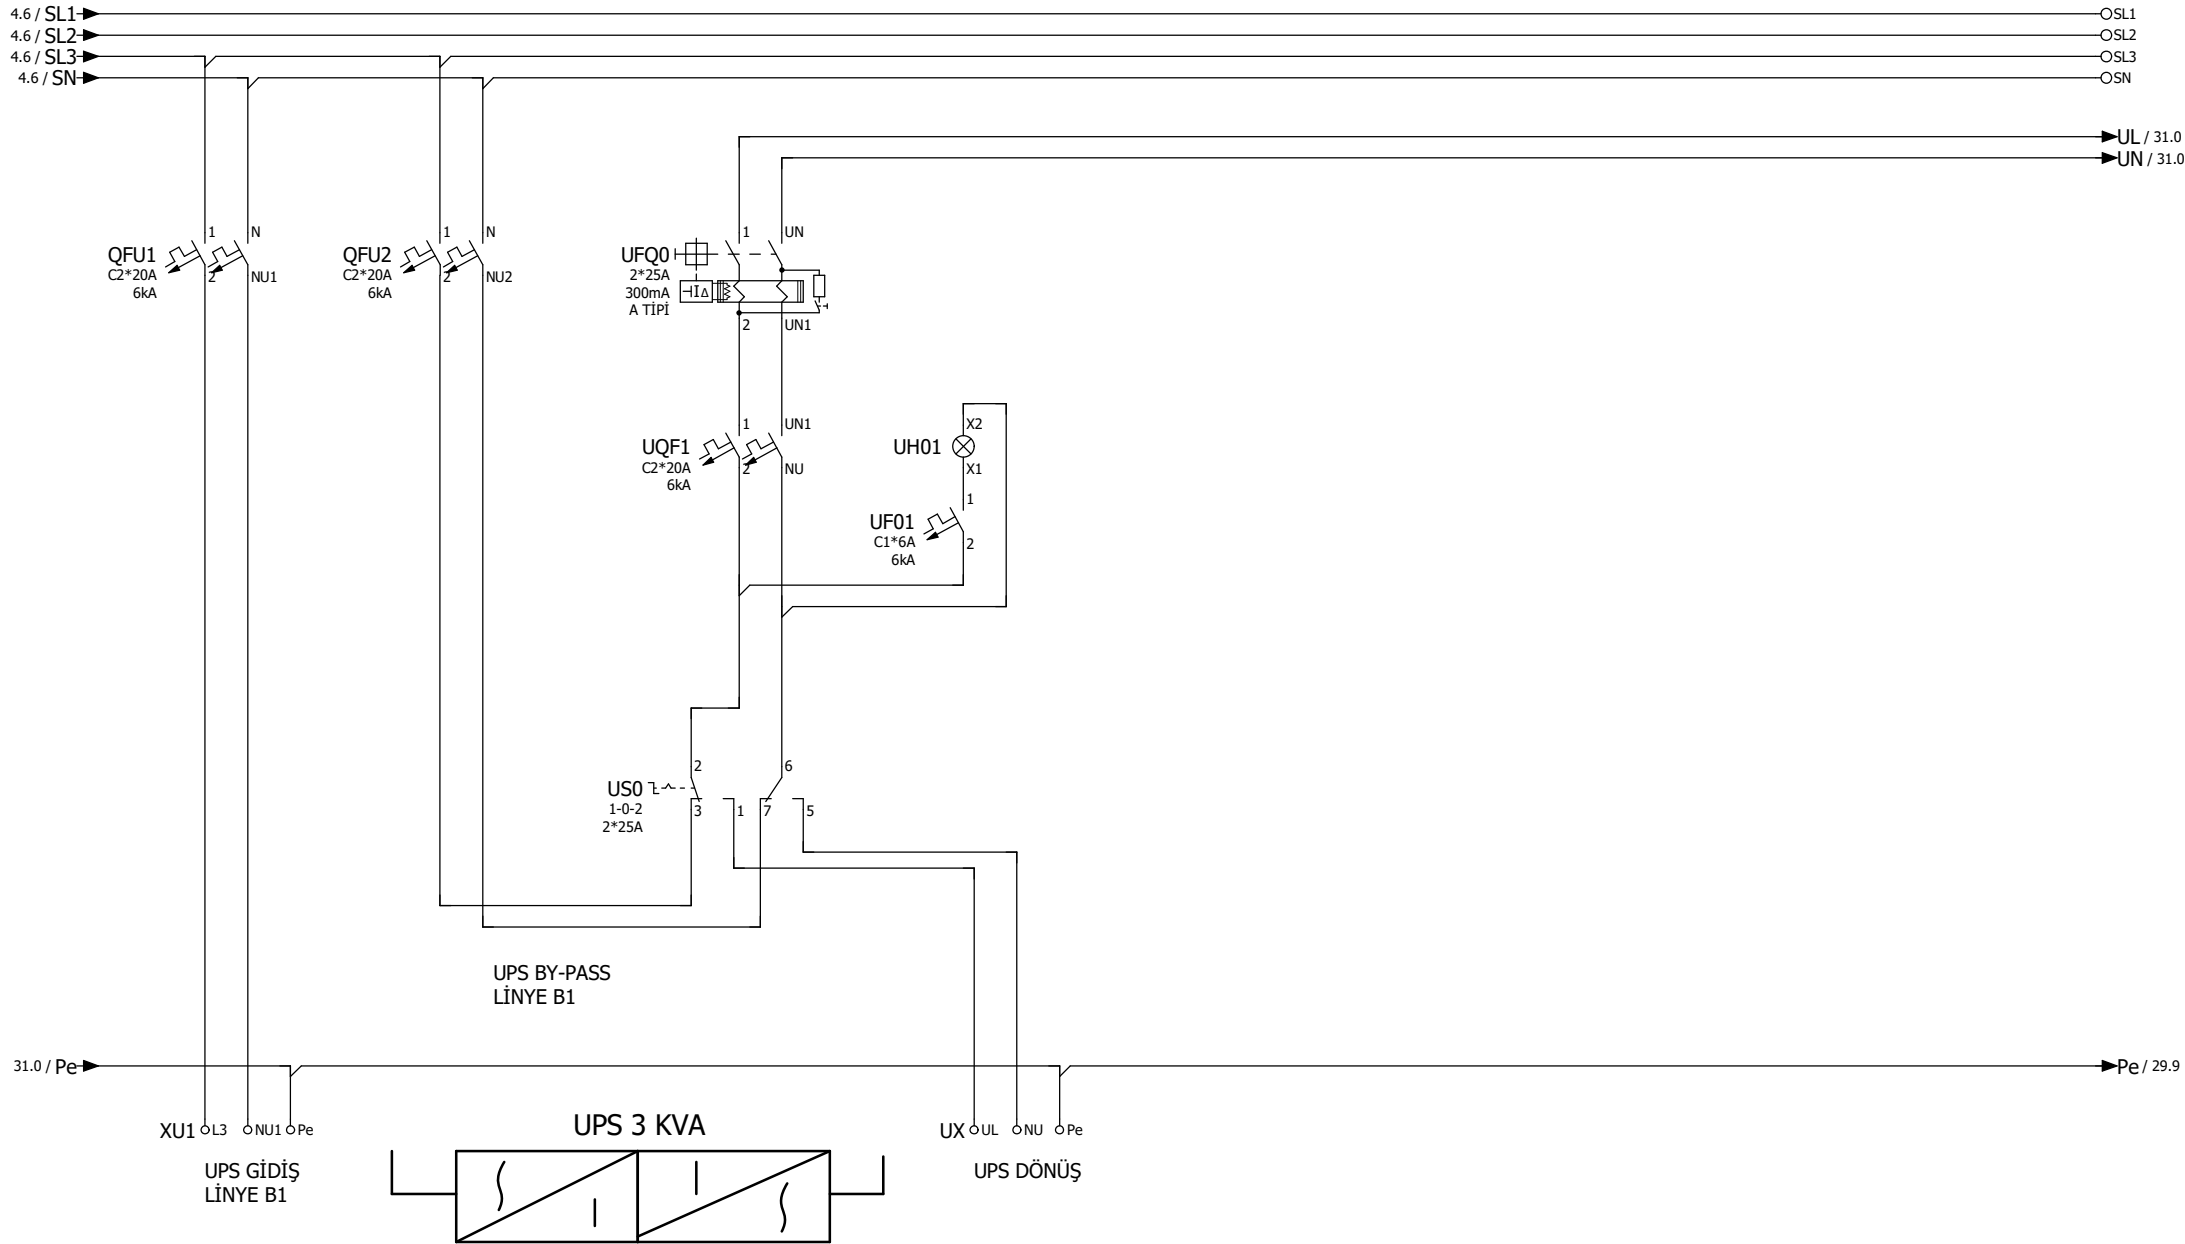

C:\Program Files\EPLAN\Platform\Images\EPLAN\gvd-yan.png	Date	17.08.2026			EMPISAN ELEKTRİK	3 HAT SEMASI	EMP-26-0749	=	
	Created by	T.ŞİMŞEK	C:\Program Files\EPLAN\Platform\Images\EPLAN\UFUKKIZA.bmp		STARBUCKS ARNAVÜTKÖY FLORENTINA VİLLAGE	3 LINE DIAGRAM		+	
	Checked by	Y.OZTAS			DESIGNER OUTLET		EMP-26-0749		Page 30
	Approved by	Y.OZTAS			Replaced by			ADP KOMPANZASYON PANOSU	Page 31

